


Figures

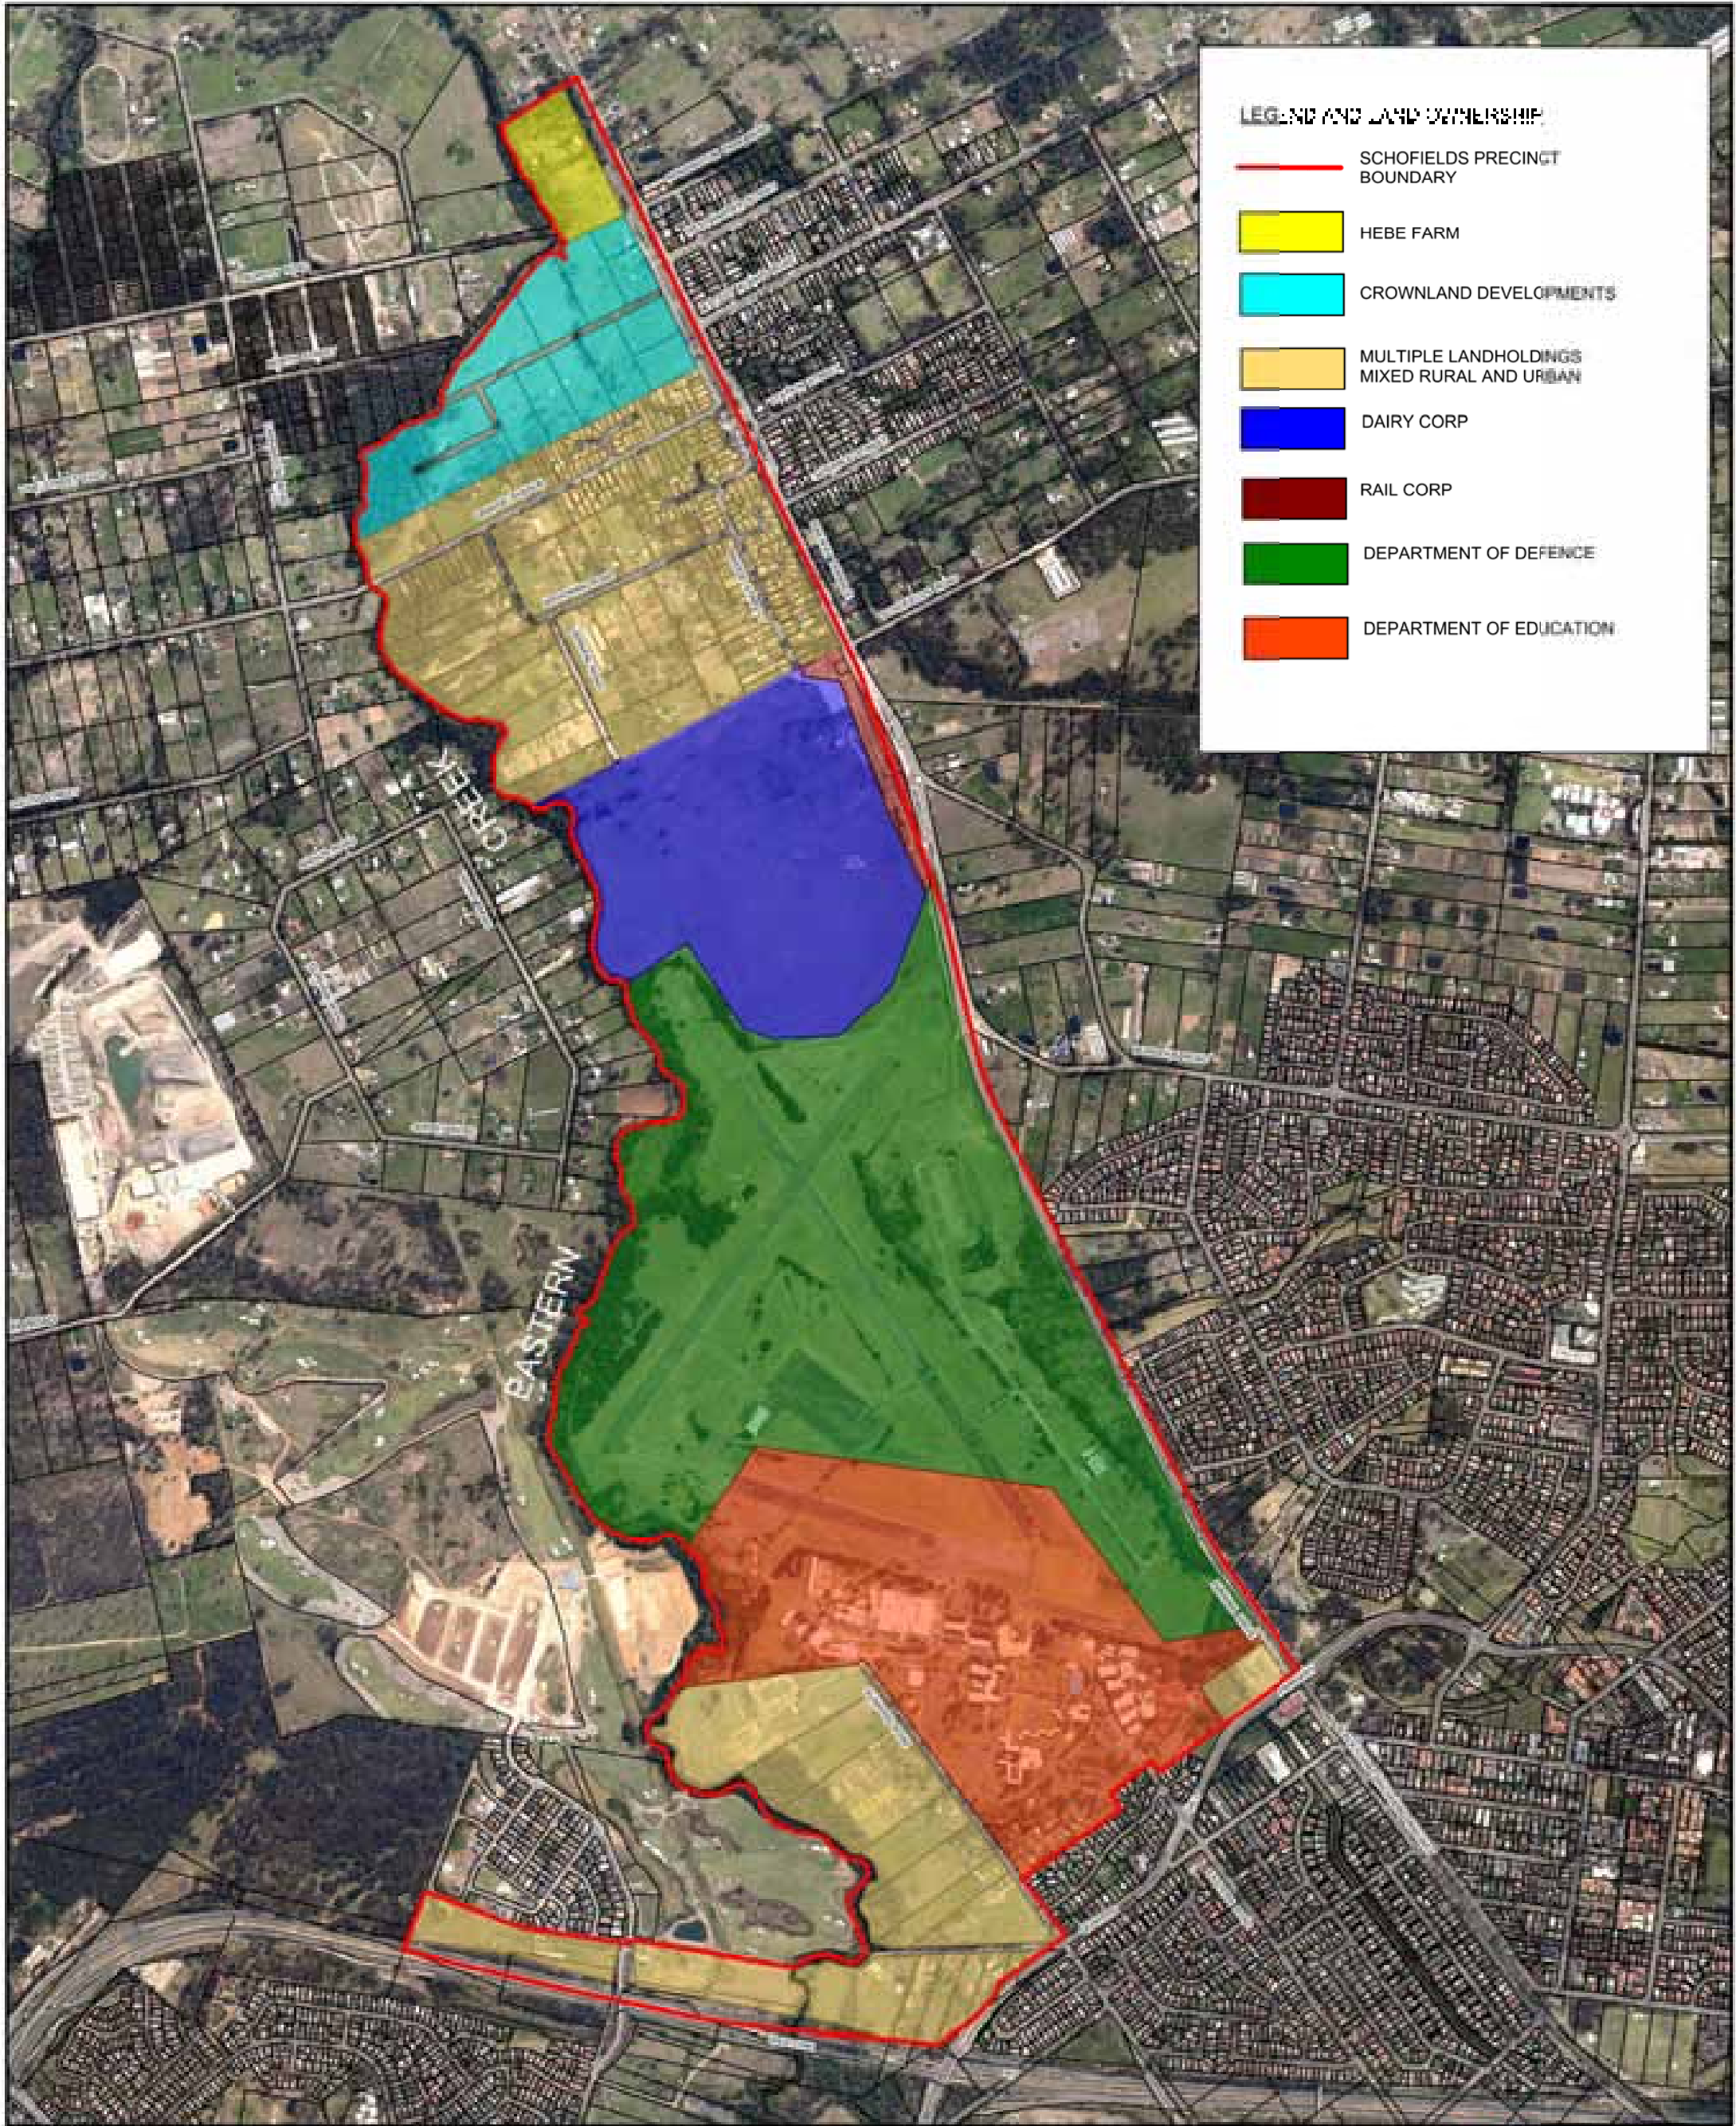

LEGEND AND LAND OWNERSHIP

- SCHOFIELDS PRECINCT BOUNDARY
- HEBE FARM
- CROWNLAND DEVELOPMENTS
- MULTIPLE LANDHOLDINGS MIXED RURAL AND URBAN
- DAIRY CORP
- RAIL CORP
- DEPARTMENT OF DEFENCE
- DEPARTMENT OF EDUCATION

FIGURE 1


SCHOFIELDS PRECINCT

SITE LAYOUT & LAND OWNERSHIP PLAN



J. WYNDHAM PRINCE
 CONSULTING CIVIL INFRASTRUCTURE ENGINEERS
 & PROJECT MANAGERS
 PO Box 2288 PENRITH WESTFIELD NSW 2150
 P 02 4739 2288 F 02 4731 7428
 www.jwprince.com.au jwprince@jwprince.com.au



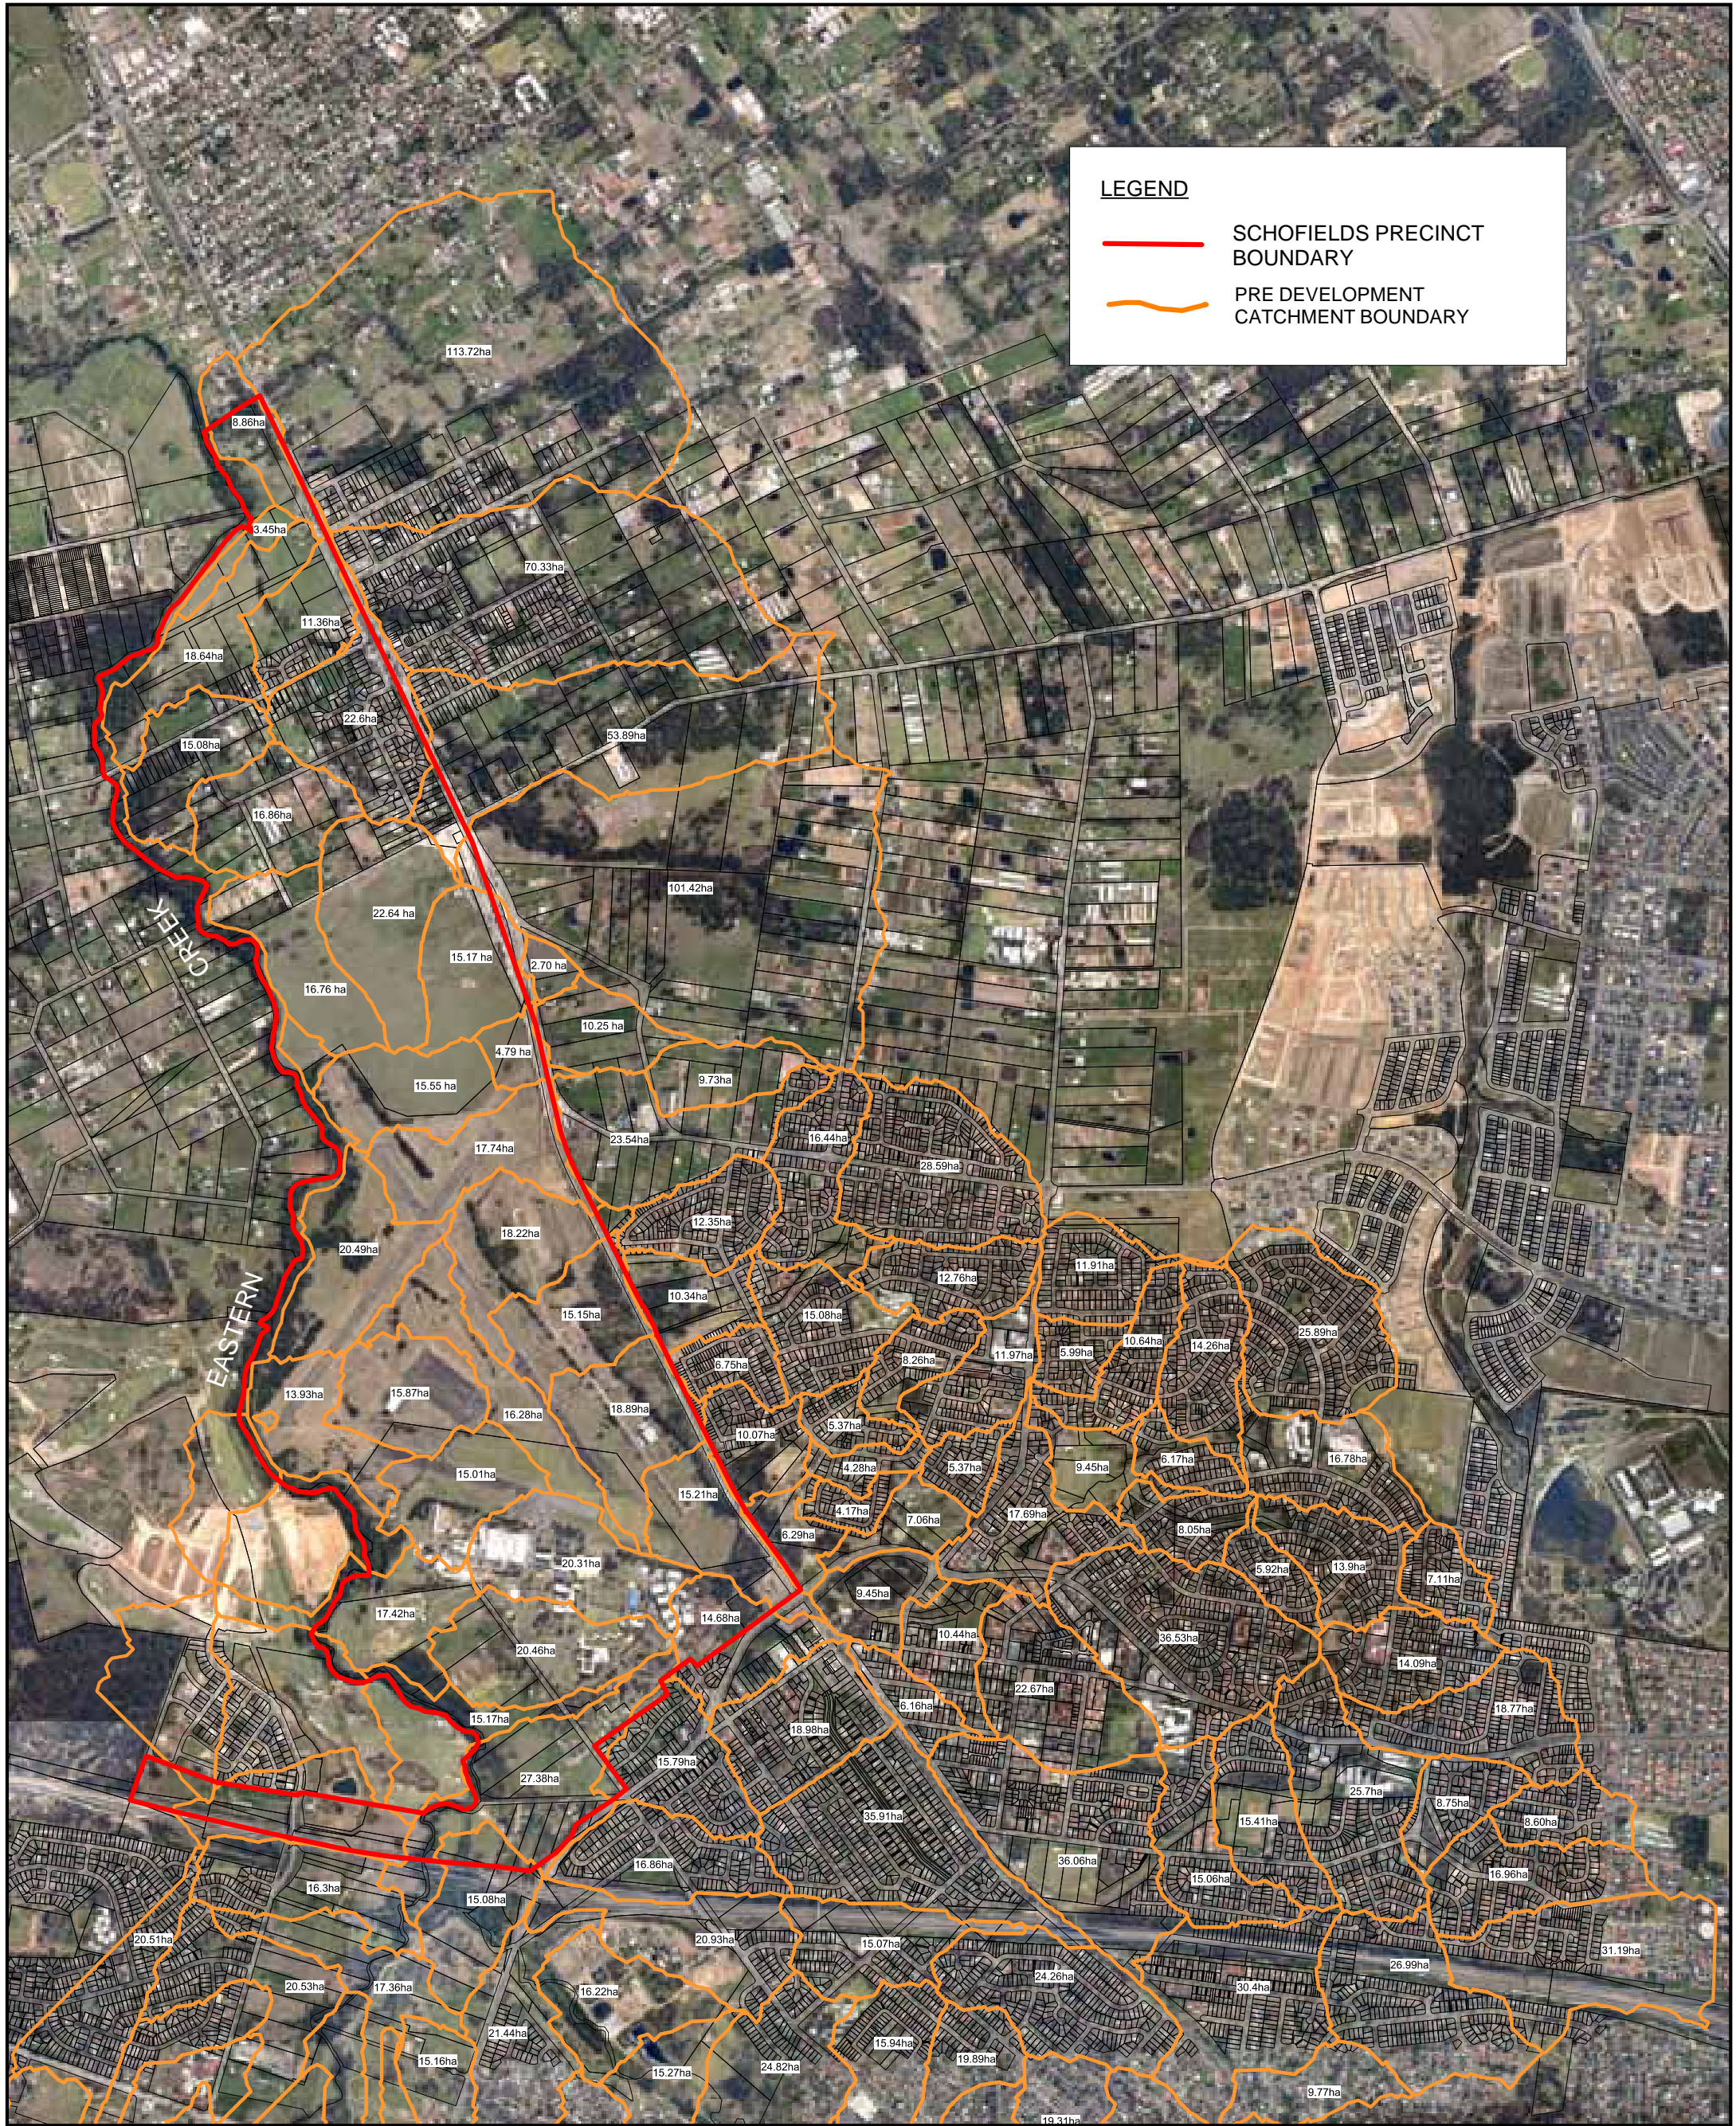

LEGEND


- SCHOFIELDS PRECINCT BOUNDARY
- PRE DEVELOPMENT CATCHMENT BOUNDARY

FIGURE 2

SCHOFIELDS PRECINCT

EXISTING CONDITIONS
CATCHMENT PLAN

500 0 500 1000 m

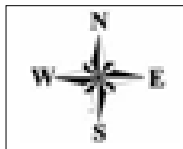

J. WYNDHAM PRINCE

CONSULTING CIVIL INFRASTRUCTURE ENGINEERS
& PROJECT MANAGERS

PO Box 4366 PENRITH WESTFIELD NSW 2750
P 02 4720 3300
F 02 4721 7638

W www.jwprince.com.au
E ejwp@jwprince.com.au




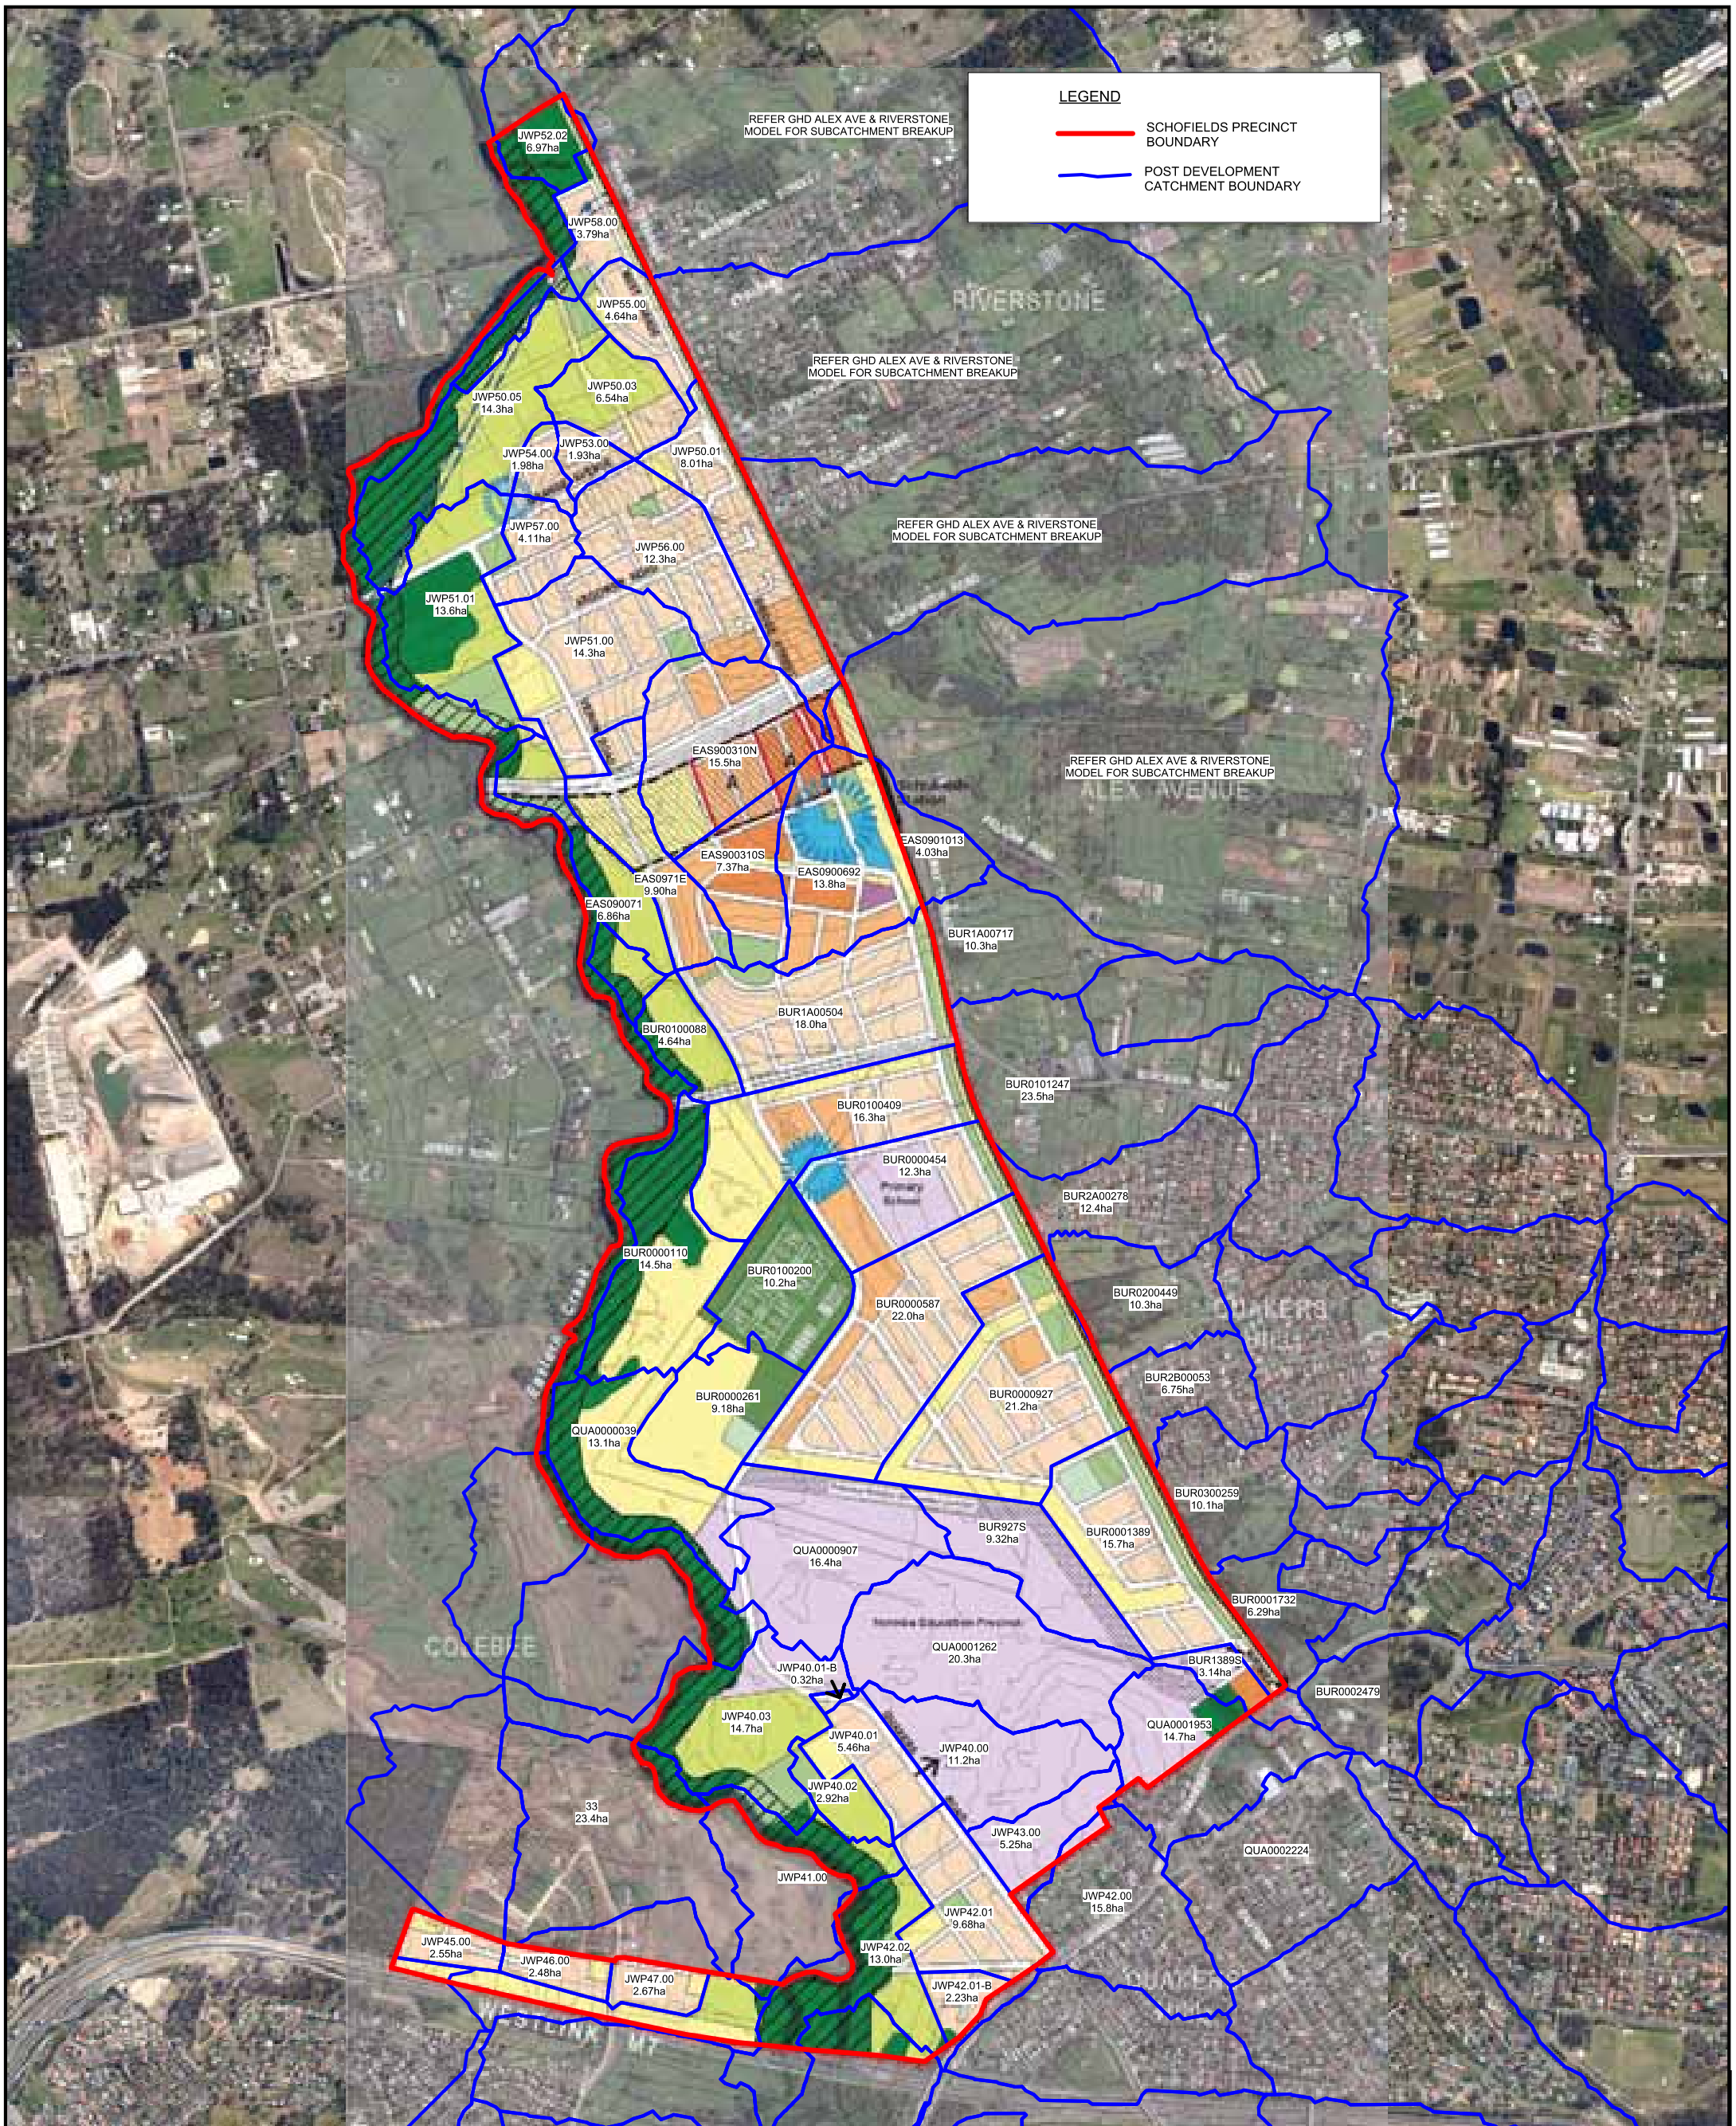


FIGURE 3

SCHOFIELDS PRECINCT

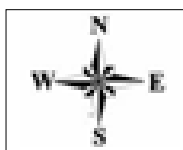

J. WYNDHAM PRINCE

CONSULTING CIVIL INFRASTRUCTURE ENGINEERS
& PROJECT MANAGERS

PO Box 4366 PENRITH WESTFIELD NSW 2750
P 02 4720 3300
F 02 4721 7638

W www.jwprince.com.au
E jwp@jwprince.com.au



ULTIMATE CONDITIONS

CATCHMENT PLAN


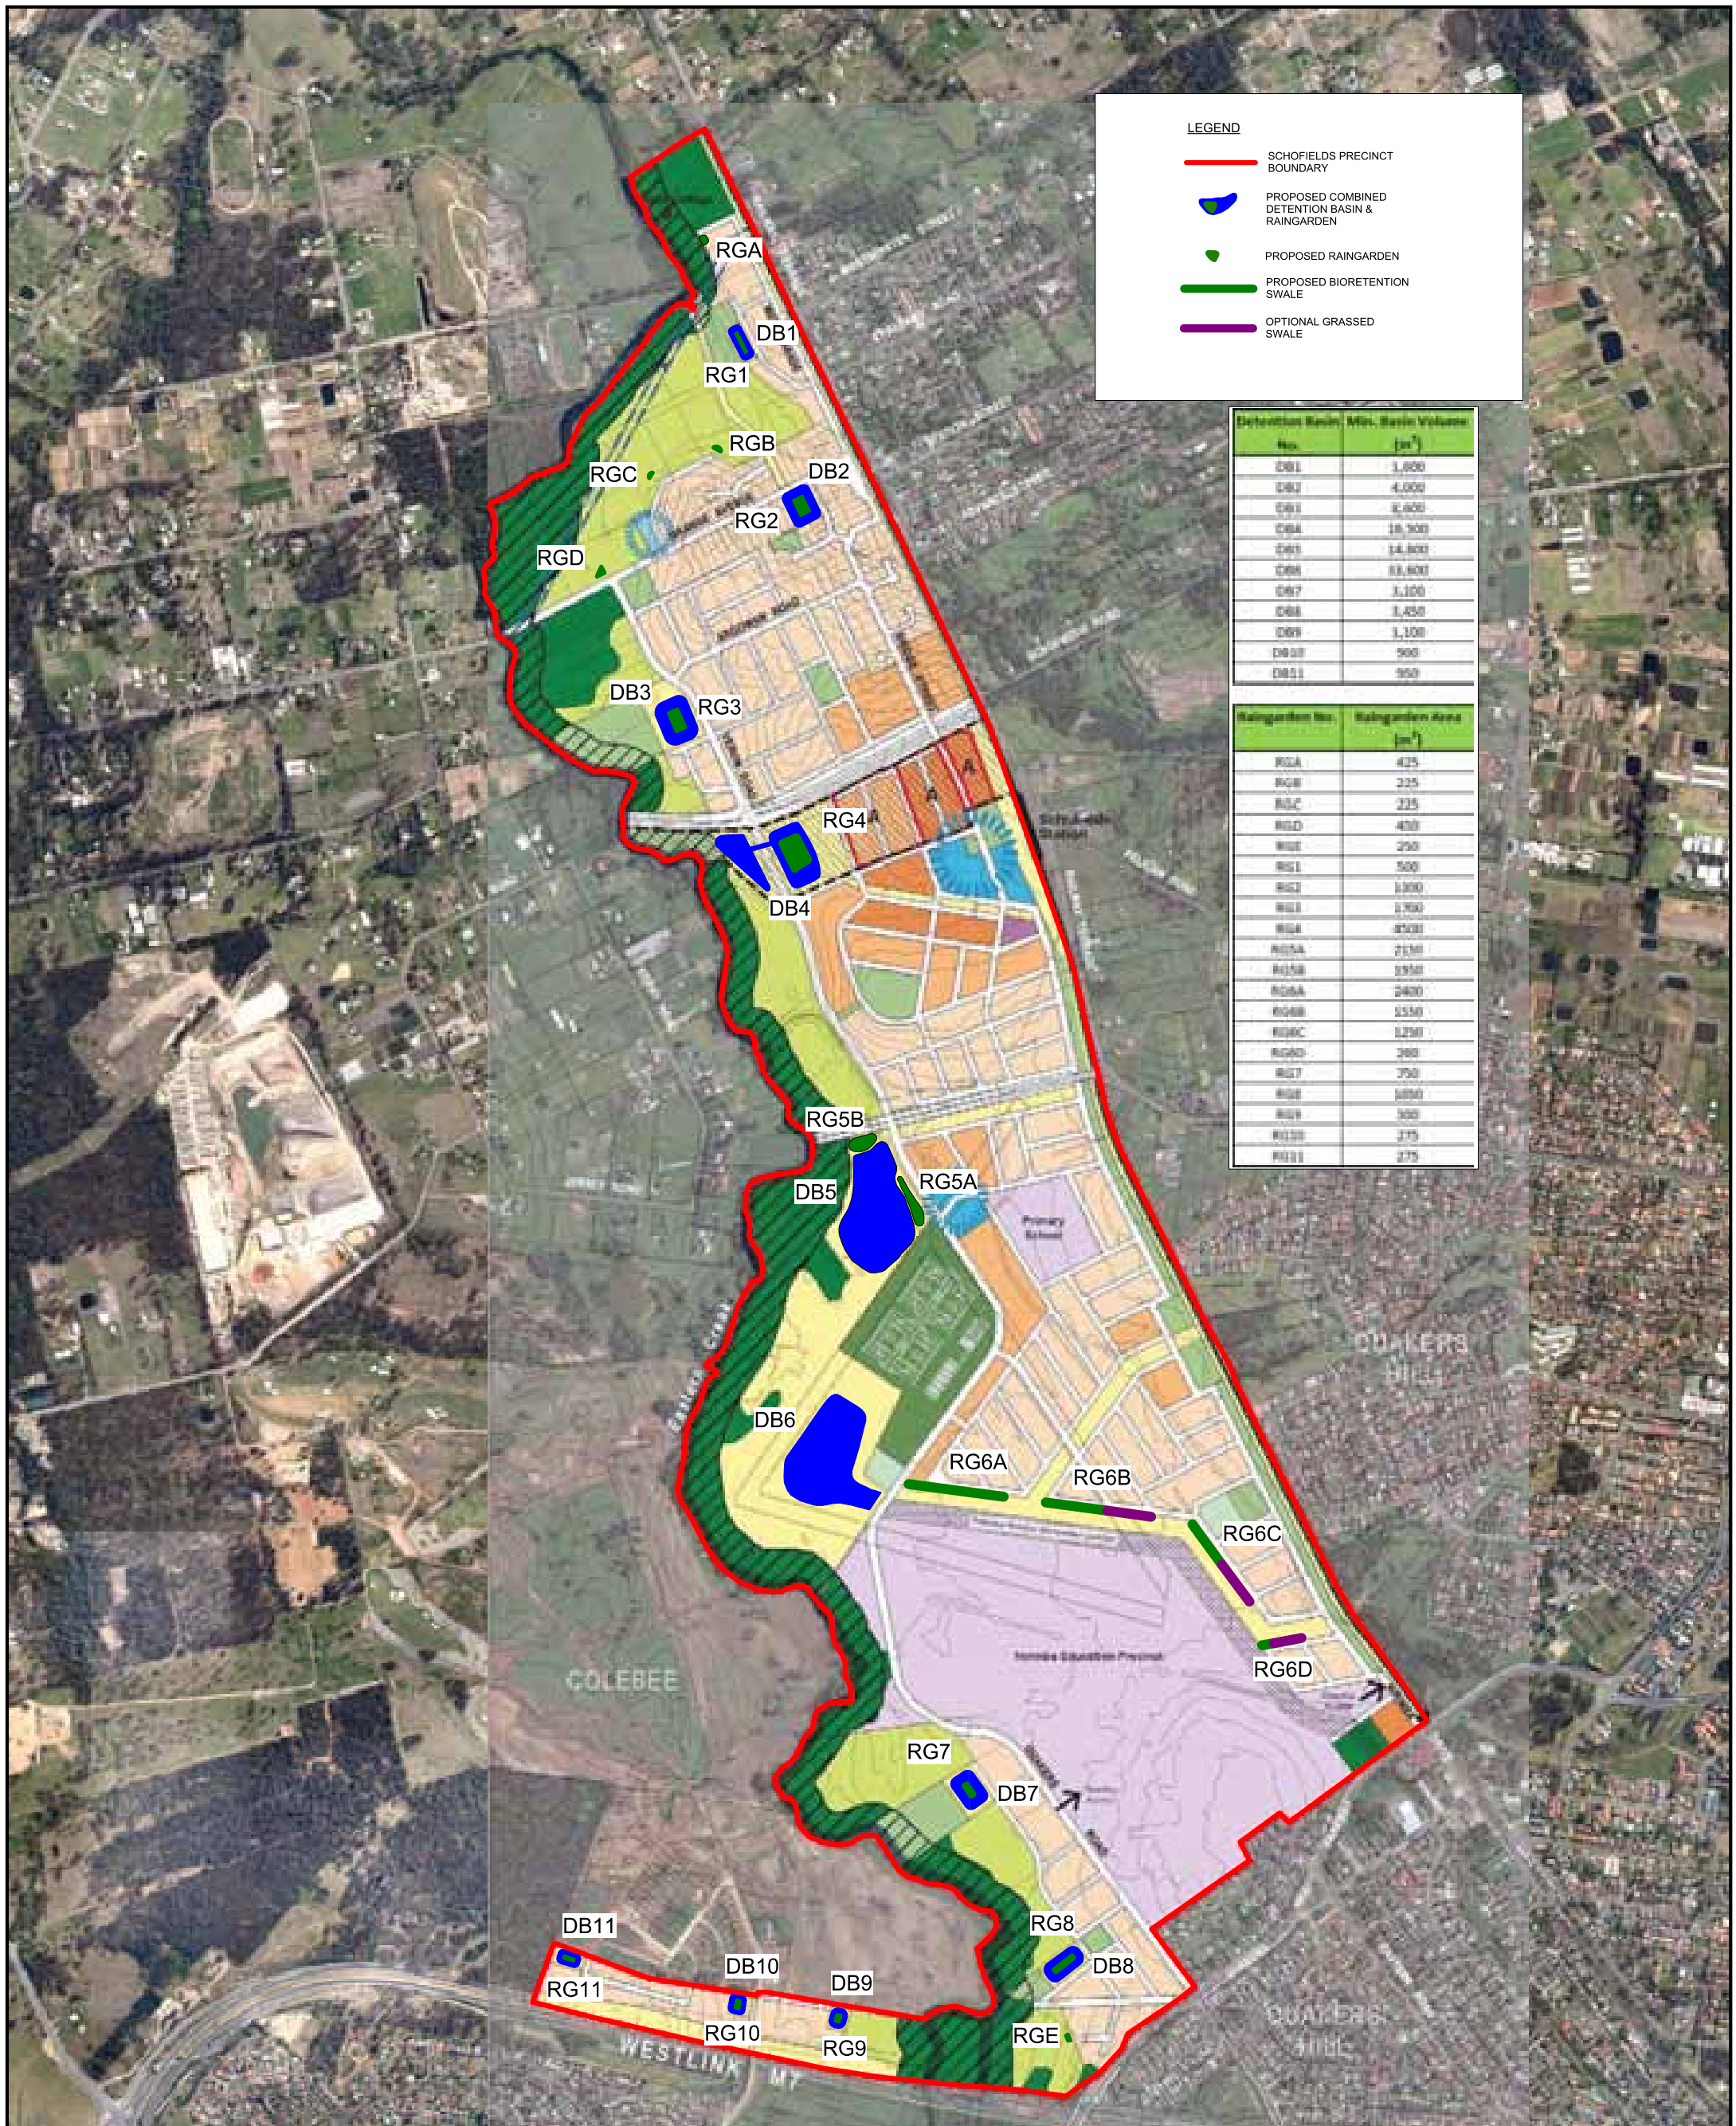


FIGURE 4

SCHOFIELDS PRECINCT

WATER CYCLE
MANAGEMENT PLAN

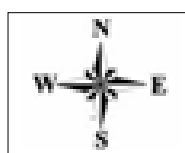

J. WYNDHAM PRINCE

CONSULTING CIVIL INFRASTRUCTURE ENGINEERS
& PROJECT MANAGERS

PO Box 4366 PENRITH WESTFIELD NSW 2750
P 02 4720 3300
F 02 4721 7638

W www.jwprince.com.au
E jwp@jwprince.com.au



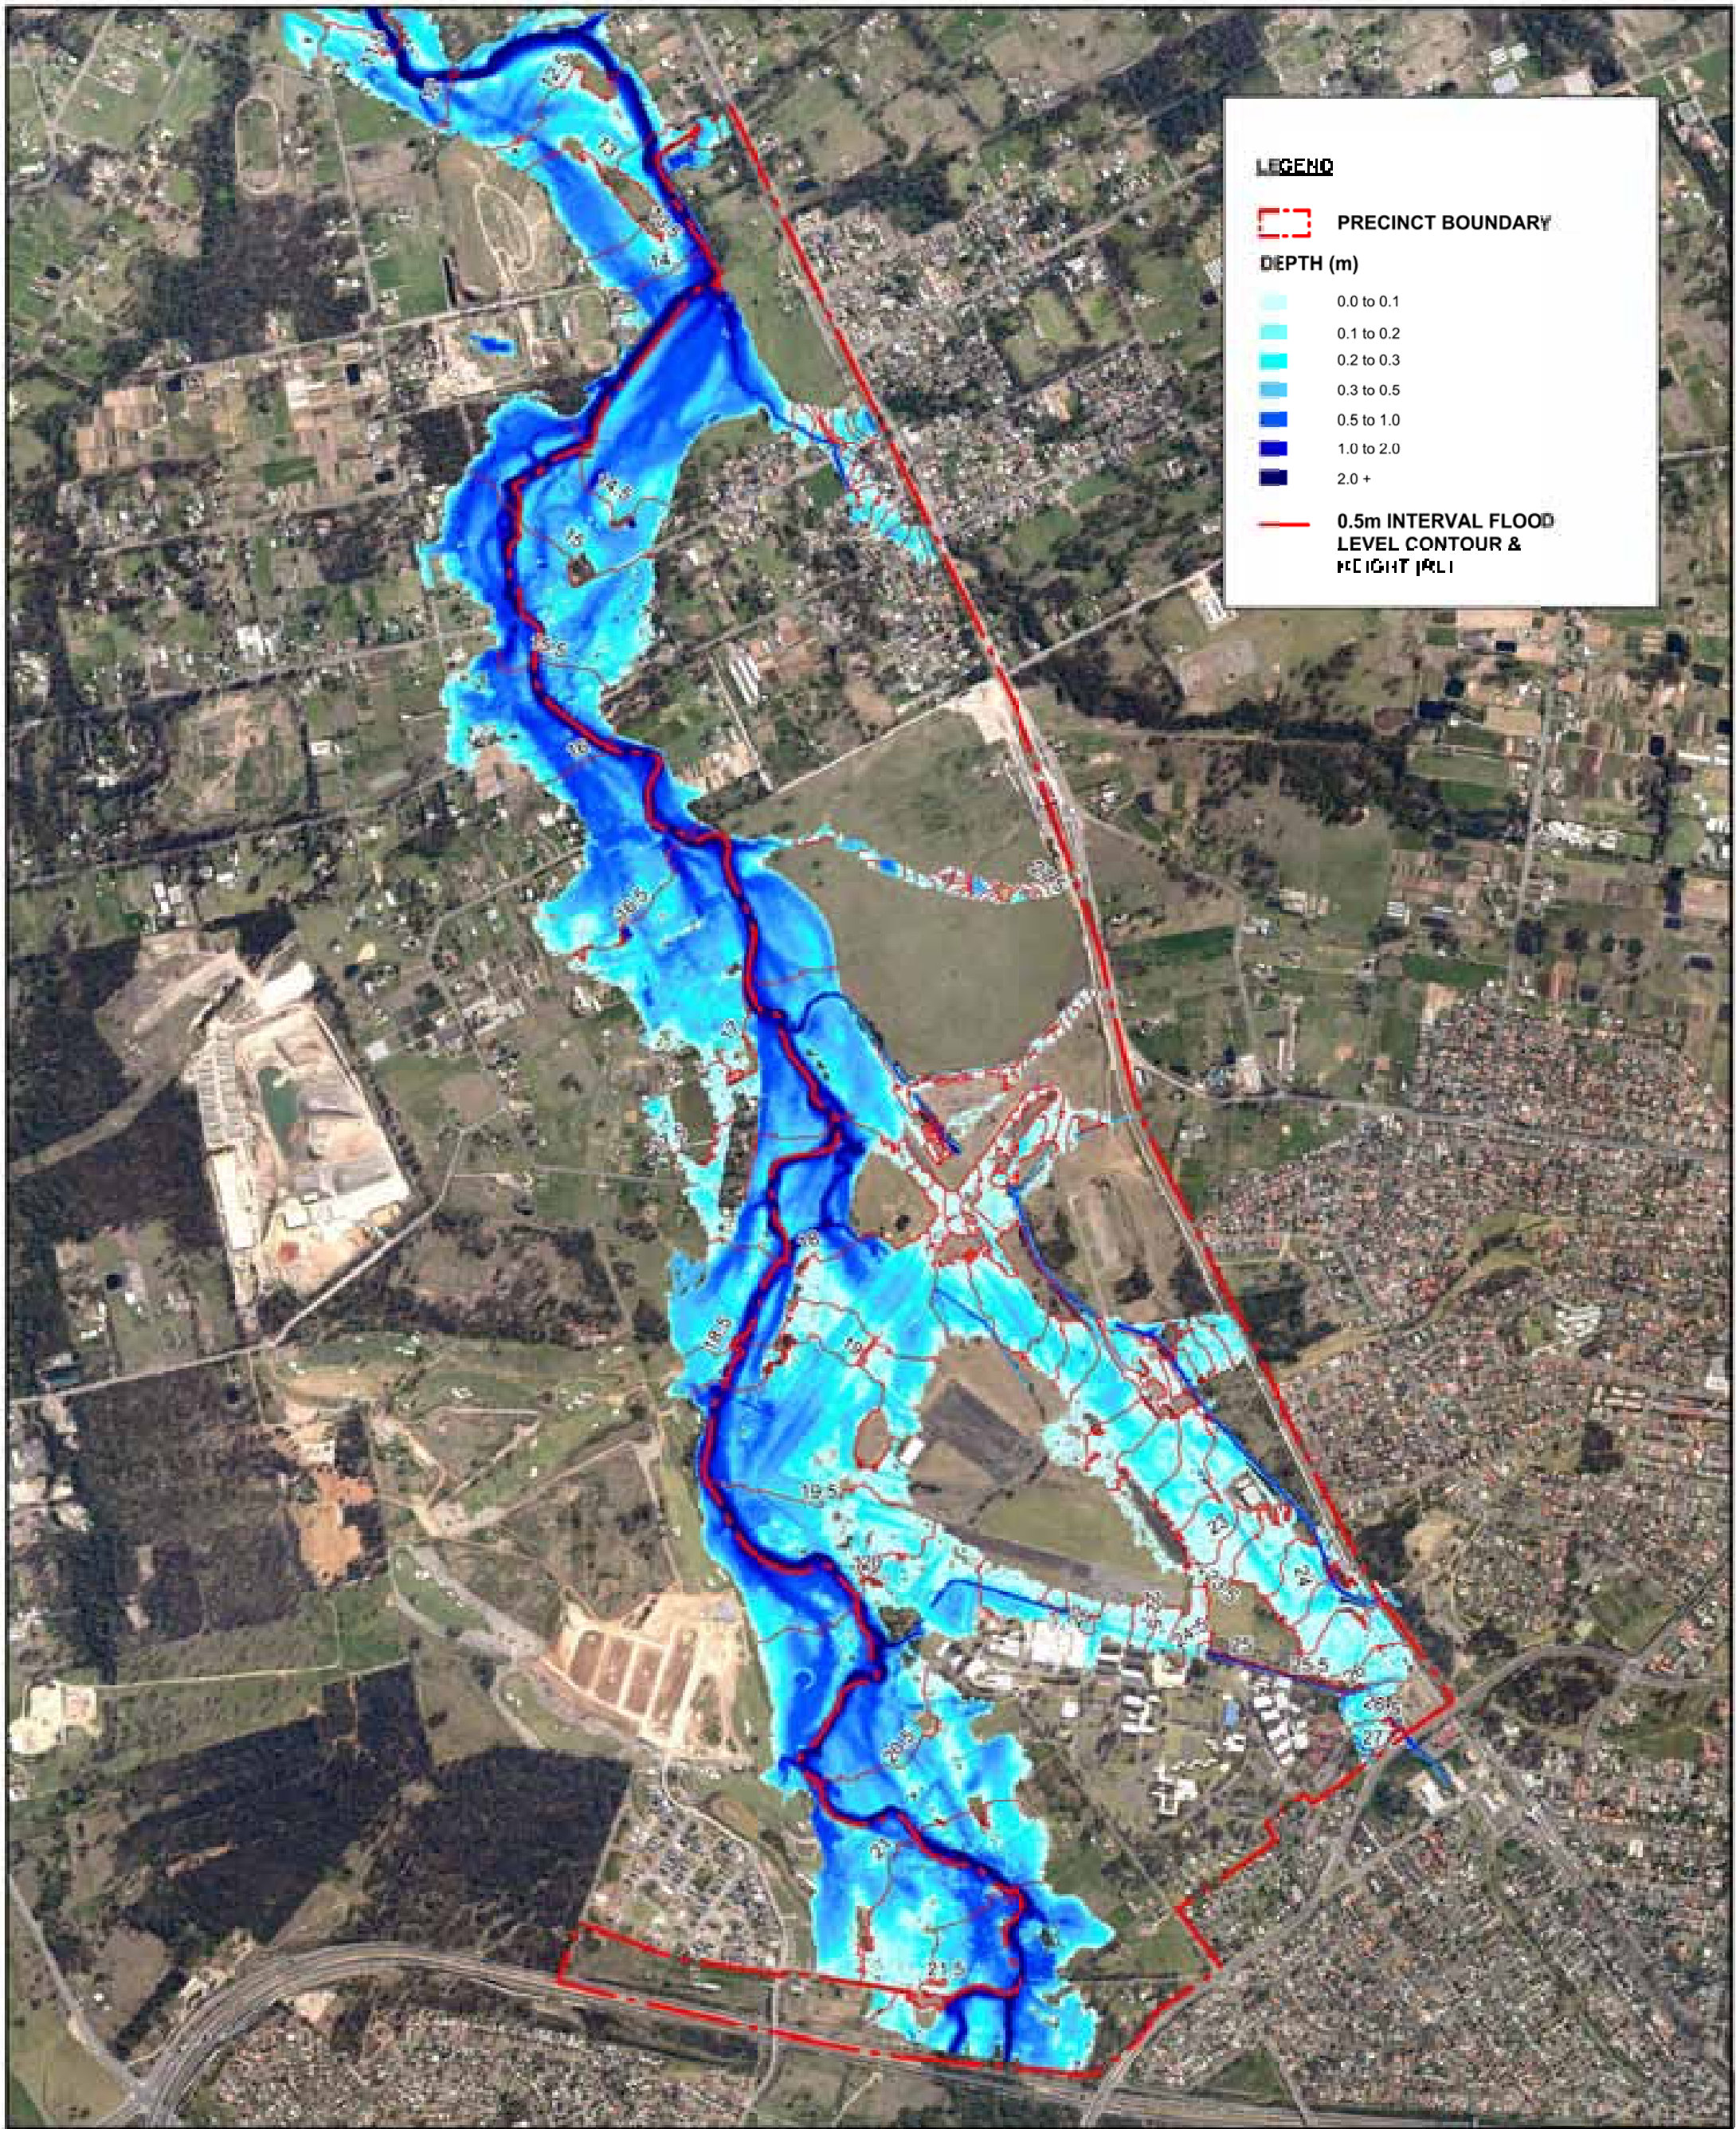


FIGURE 5

SCHOFIELDS PRECINCT


2 YEAR ARI EXISTING CASE
 FLOOD DEPTH PROFILE
 TAILWATER LEVEL (RL 11.1)



J. WYNDHAM PRINCE

CONSULTING CIVIL INFRASTRUCTURE ENGINEERS
 & PROJECT MANAGERS
 PO Box 2288 PENRITH WESTFIELD NSW 2150
 P 02 4739 3200
 F 02 4731 7428
 W www.jwprince.com.au
 E info@jwprince.com.au



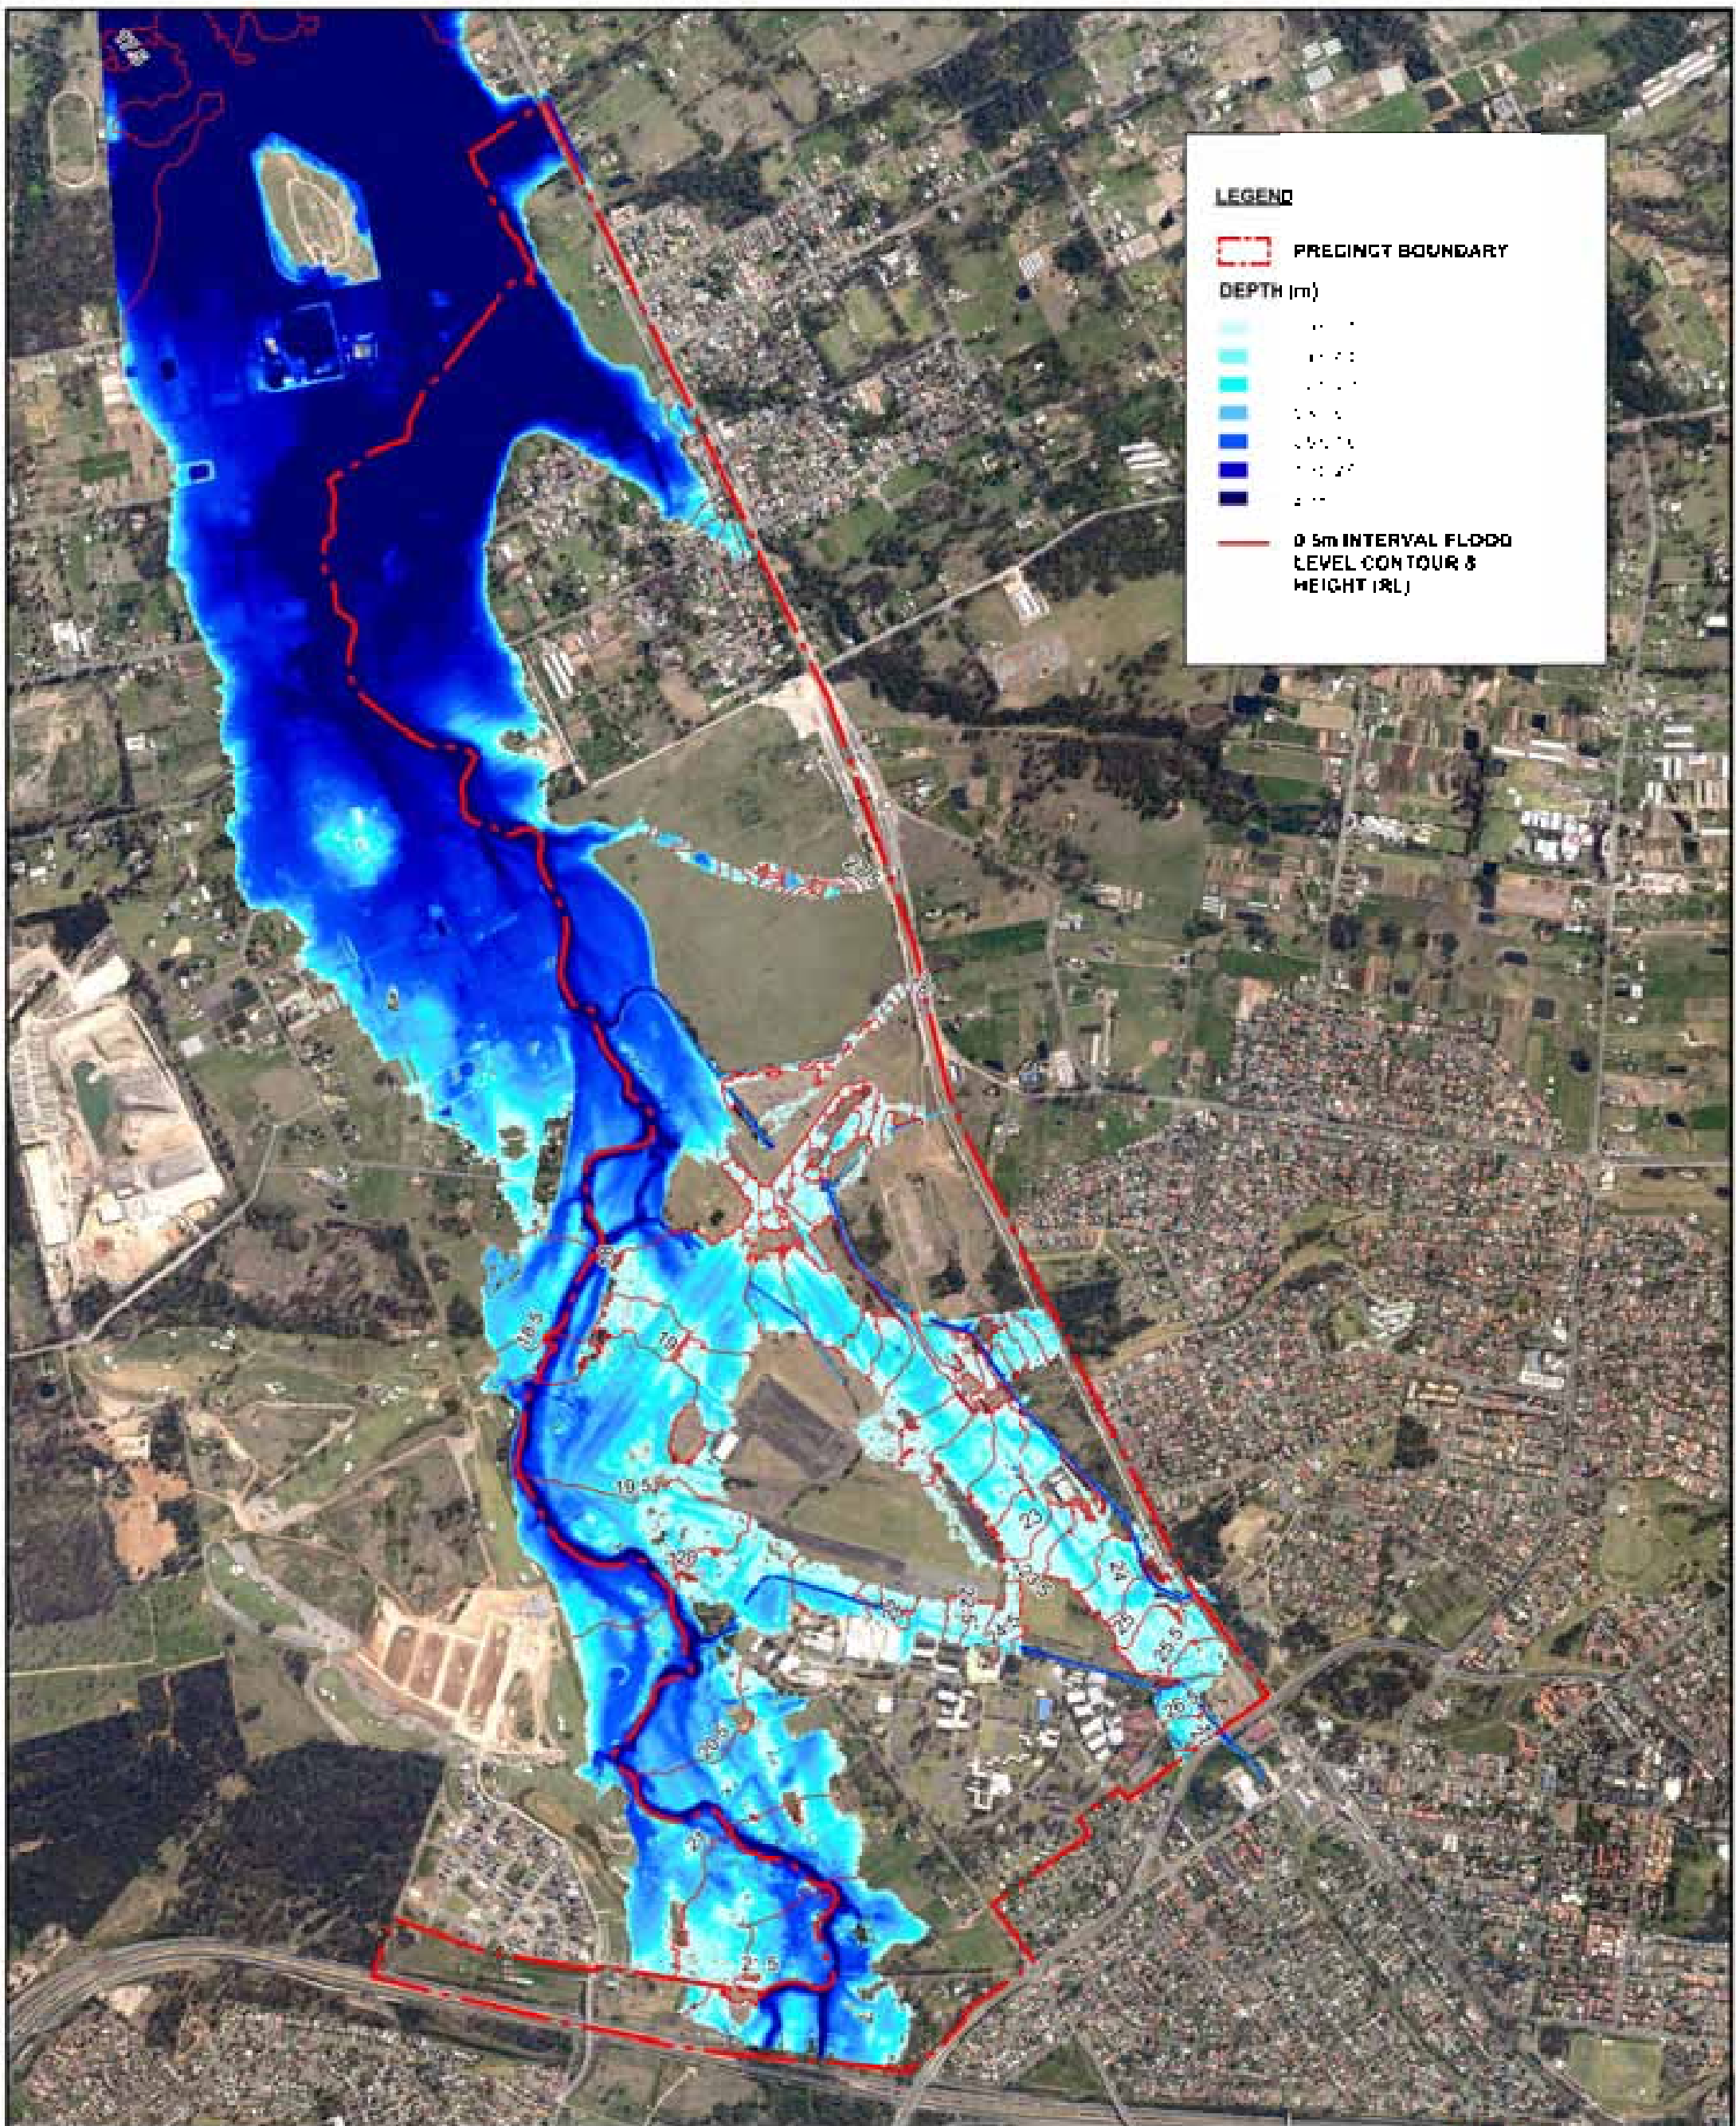

LEGEND

PRECINCT BOUNDARY

DEPTH (m)



- 0.5
- 1.0
- 1.5
- 2.0
- 2.5
- 3.0

0.5m INTERVAL FLOOD LEVEL CONTOUR & HEIGHT (RL)

FIGURE 6


SCHOFIELDS PRECINCT

2 YEAR ARI EXISTING CASE
 FLOOD DEPTH PROFILE
 (TAILWATER LEVEL RL 17.30)

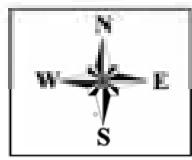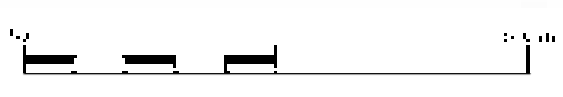

J. WYNDHAM PRINCE
 CONSULTING CIVIL INFRASTRUCTURE ENGINEERS
 & PROJECT MANAGERS
 PO Box 2288 PENRITH WESTFIELD NSW 2150
 P 02 4739 3288
 F 02 4731 7628
 W www.jwprince.com.au
 E info@jwprince.com.au



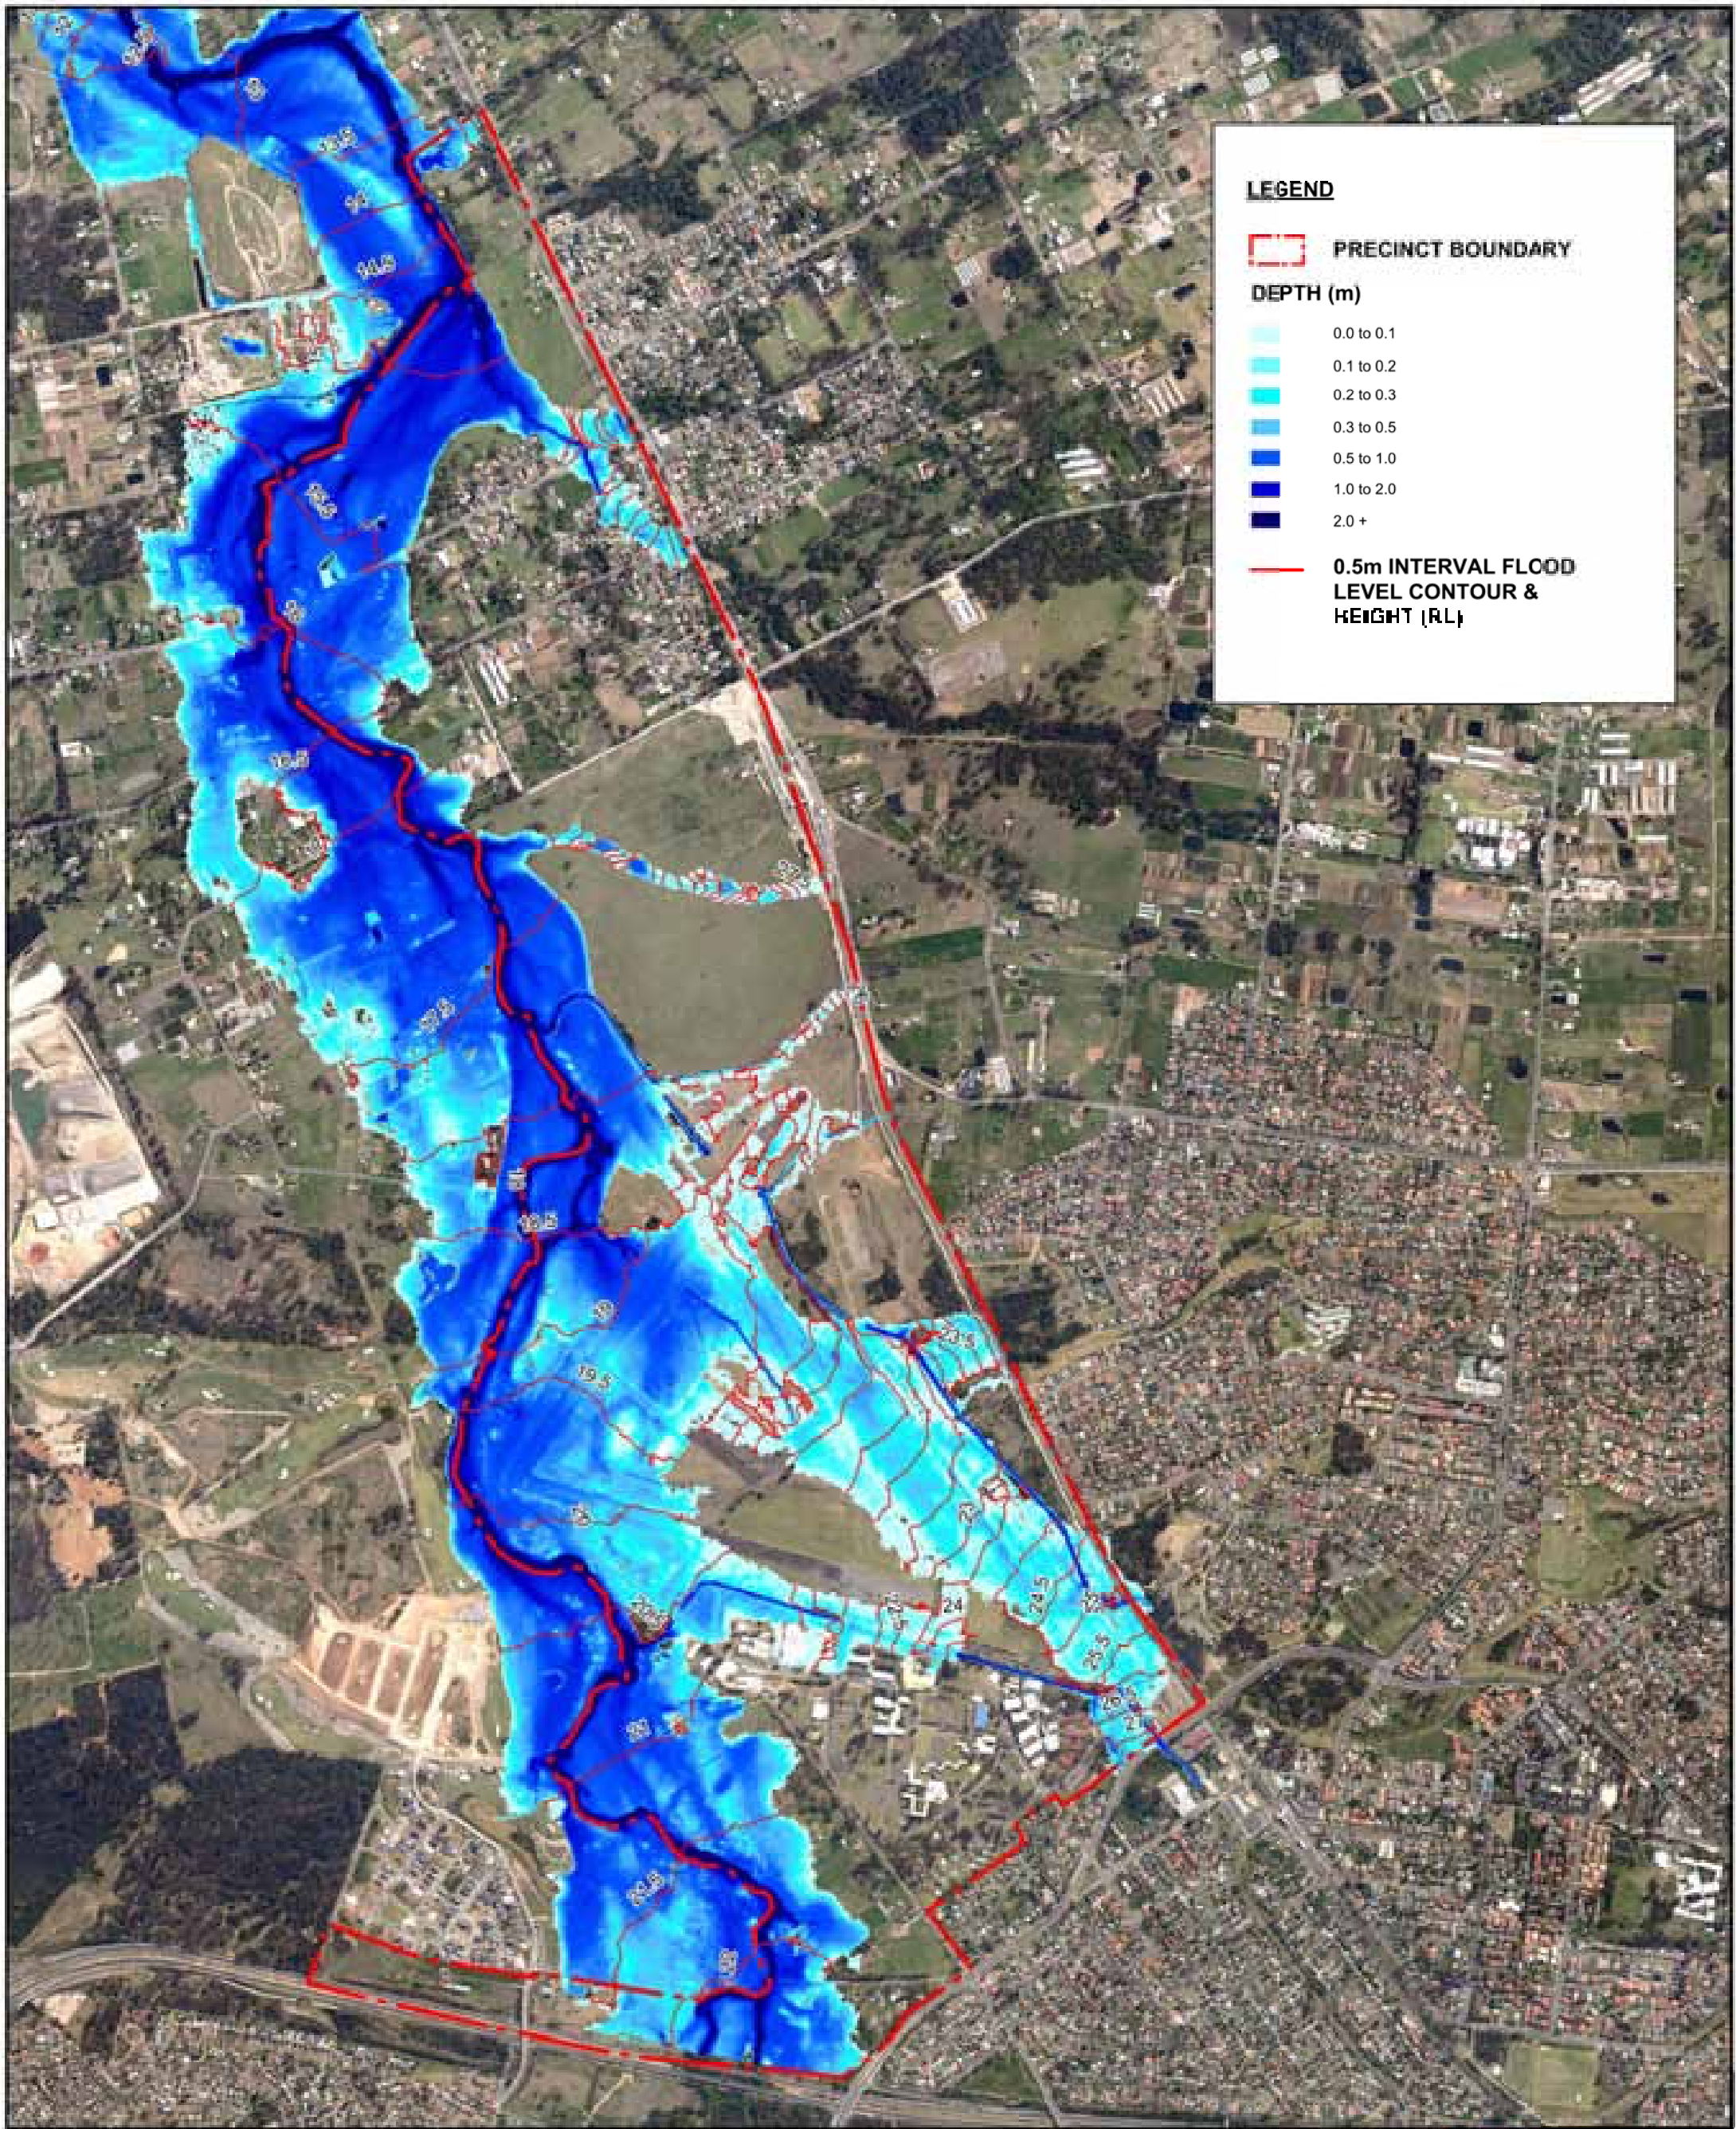

LEGEND

PRECINCT BOUNDARY

DEPTH (m)


- 0.0 to 0.1
- 0.1 to 0.2
- 0.2 to 0.3
- 0.3 to 0.5
- 0.5 to 1.0
- 1.0 to 2.0
- 2.0 +

0.5m INTERVAL FLOOD LEVEL CONTOUR & HEIGHT (RL)

FIGURE 7

SCHOFIELDS PRECINCT


100 YEAR ARI EXISTING CASE
 FLOOD DEPTH PROFILE
 (TAILWATER LEVEL RL 11.11)

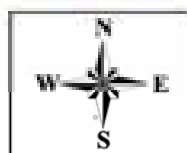

J. WYNDHAM PRINCE

CONSULTING CIVIL INFRASTRUCTURE ENGINEERS
 & PROJECT MANAGERS
 PO Box 2588 PENRITH WESTFIELD NSW 2150
 P 02 4739 3288
 F 02 4731 7628
 W www.jwprince.com.au
 E info@jwprince.com.au



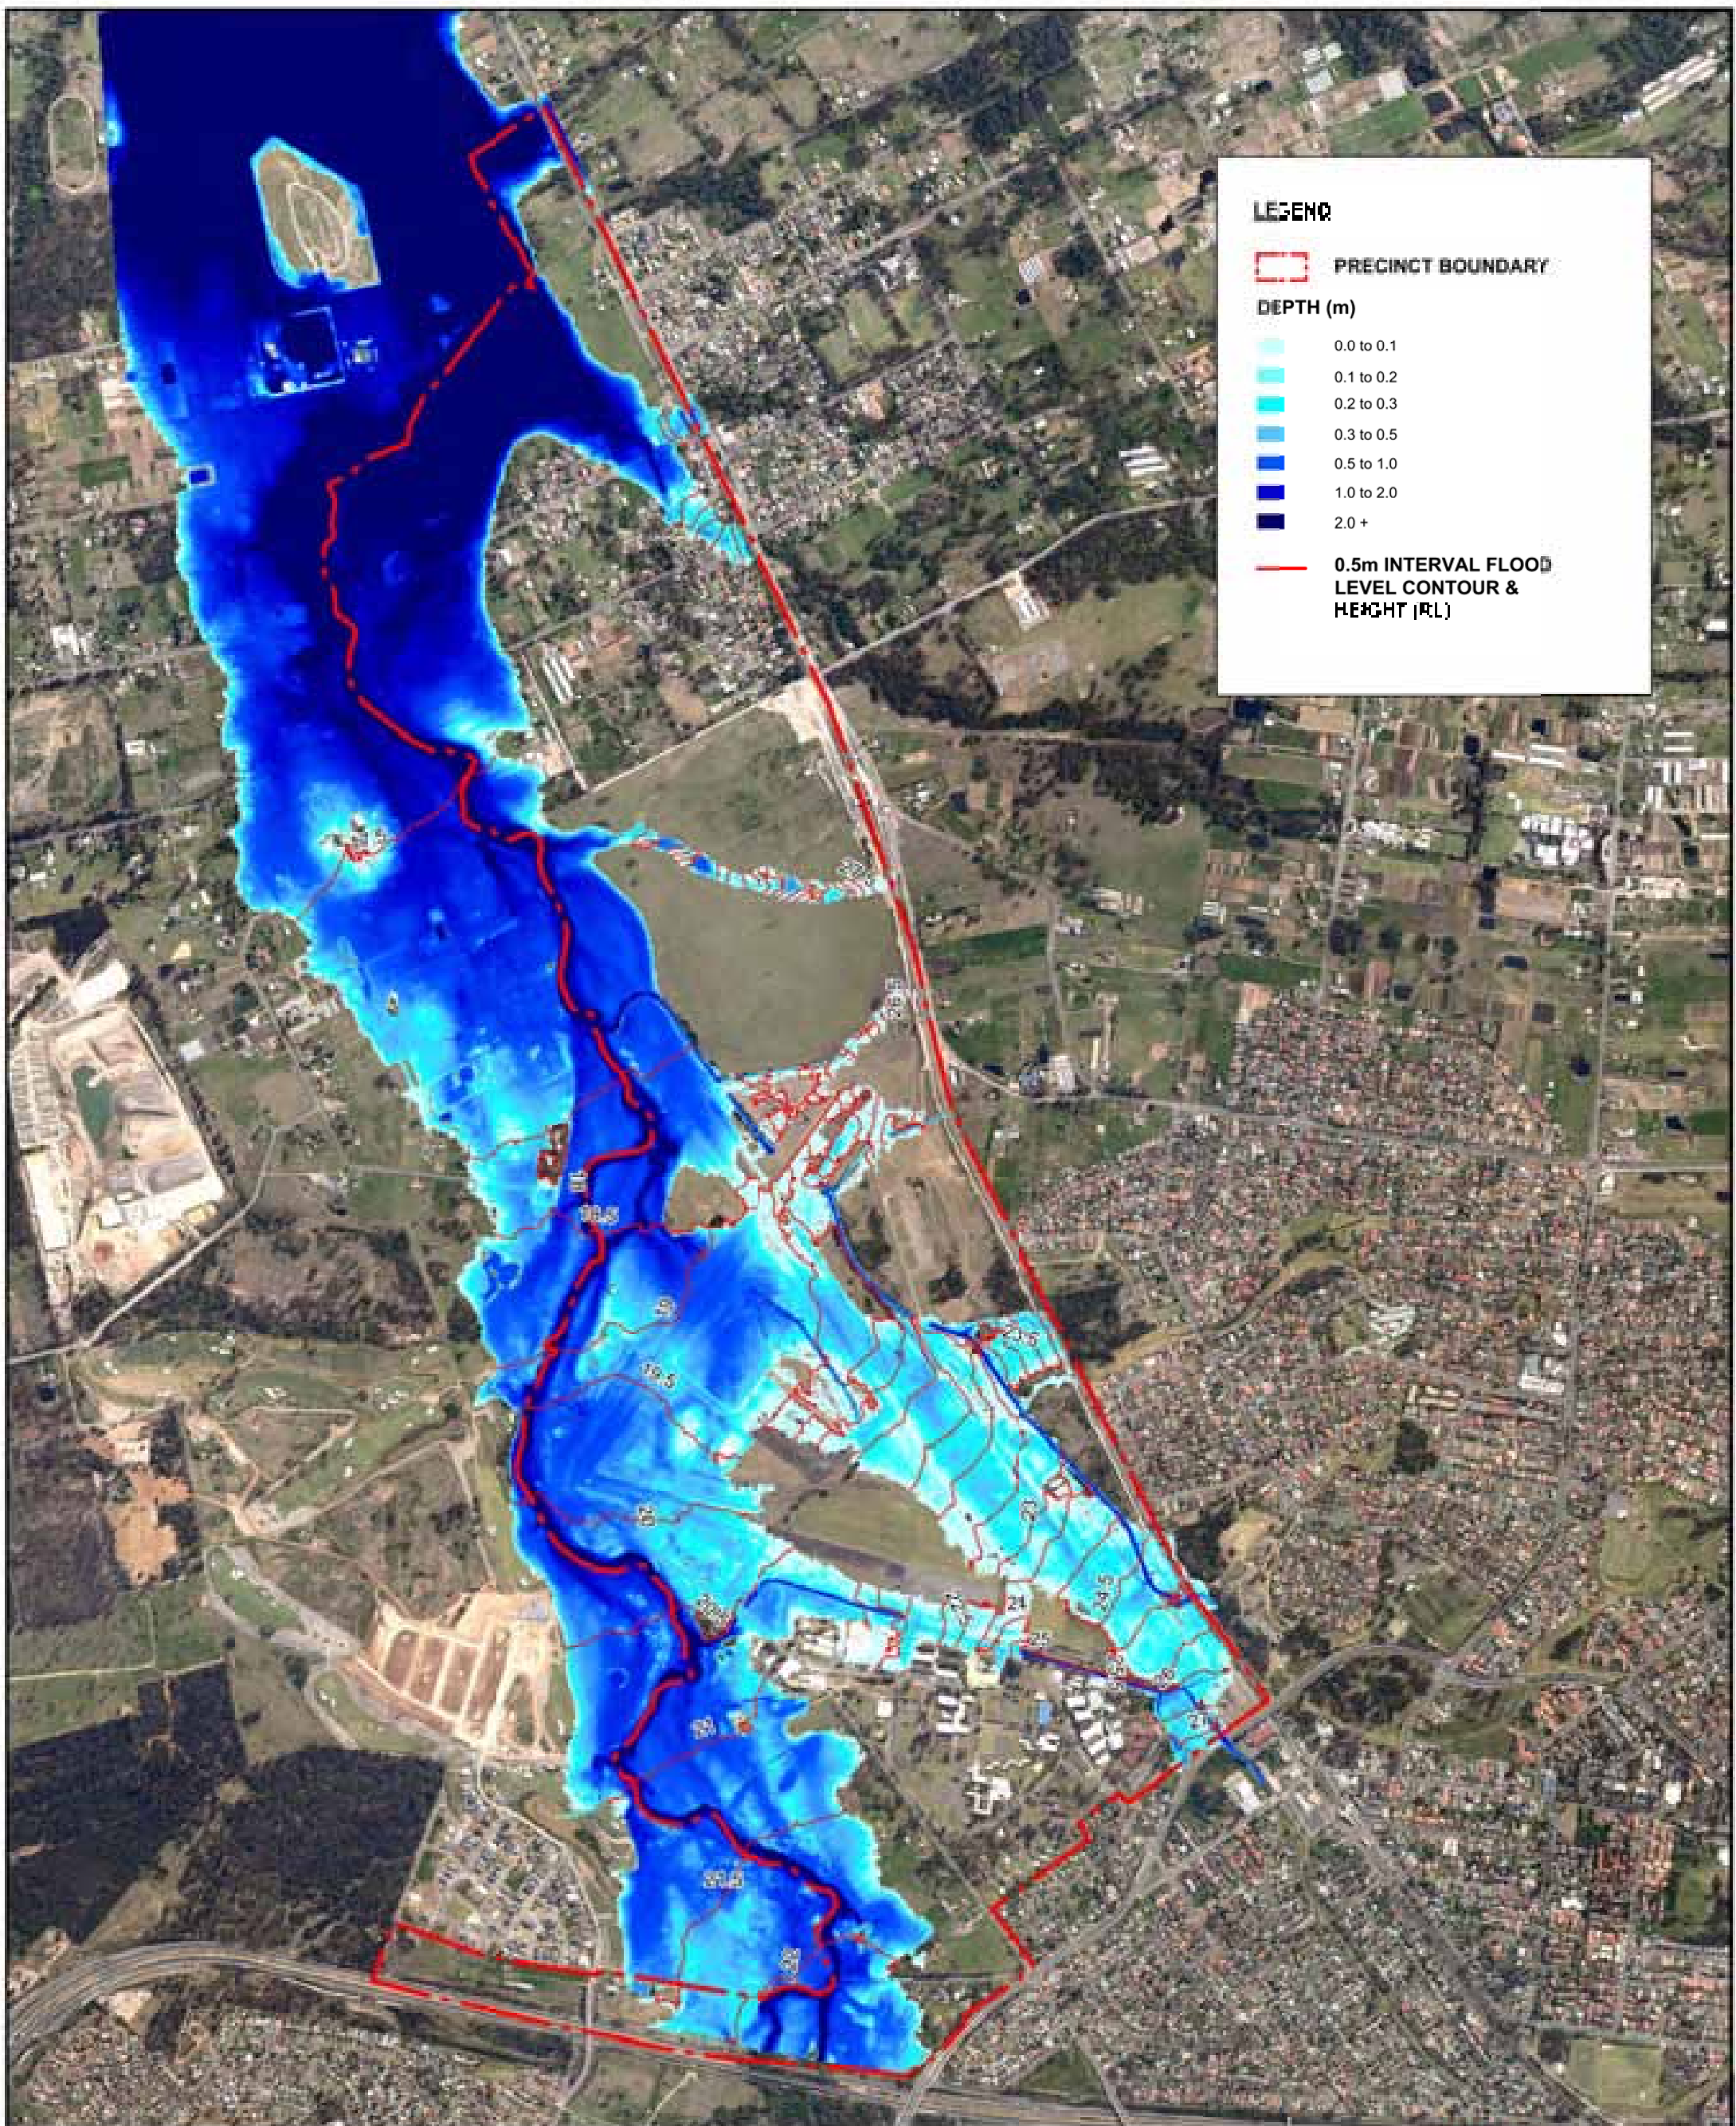

LEGEND

PRECINCT BOUNDARY

DEPTH (m)


- 0.0 to 0.1
- 0.1 to 0.2
- 0.2 to 0.3
- 0.3 to 0.5
- 0.5 to 1.0
- 1.0 to 2.0
- 2.0+

0.5m INTERVAL FLOOD LEVEL CONTOUR & HEIGHT (RL)

FIGURE 8


SCHOFIELDS PRECINCT

100 YEAR ARI EXISTING CASE
 FLOOD DEPTH PROFILE
 (TAM WATER LEVEL RL 17.3)

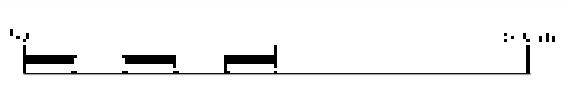

J. WYNDHAM PRINCE
 CONSULTING CIVIL INFRASTRUCTURE ENGINEERS
 & PROJECT MANAGERS
 PO Box 2288 PENRITH WESTFIELD NSW 2190
 P 02 4739 3200 F 02 4731 7628
 W www.jwprince.com.au E jwprince@jwprince.com.au



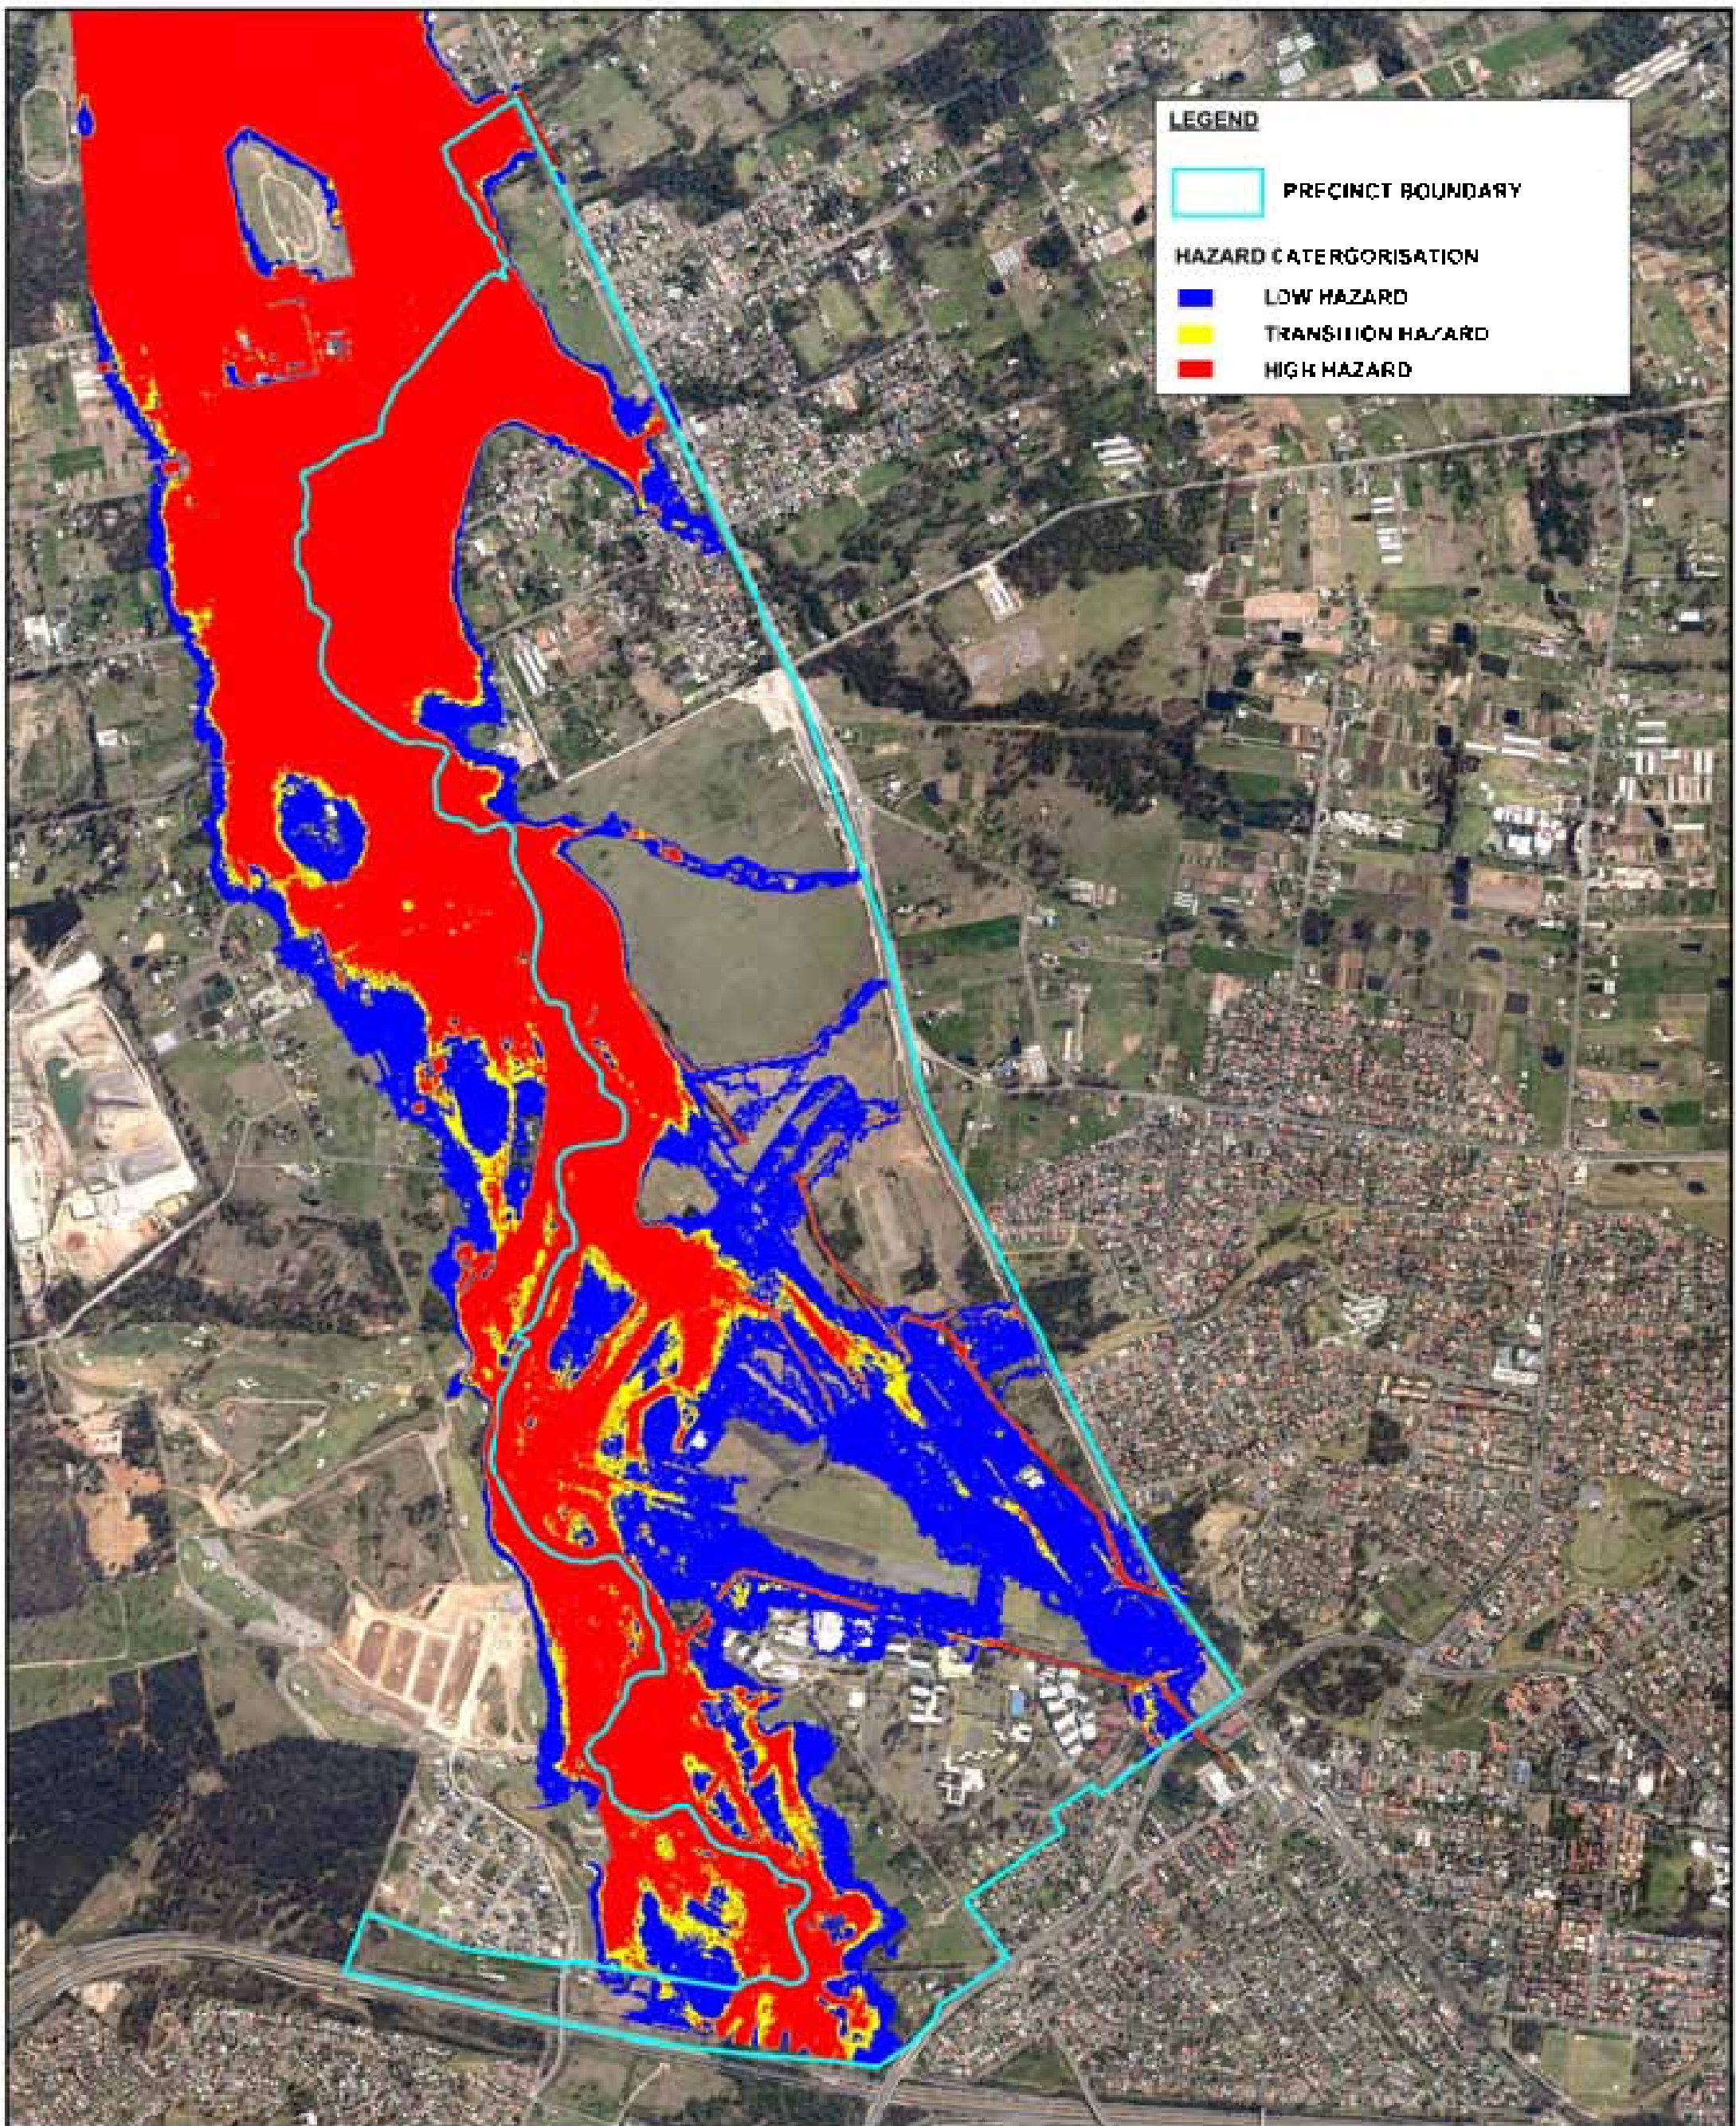


LEGEND

PRECINCT BOUNDARY

HAZARD CATERGORISATION

- LOW HAZARD
- TRANSITION HAZARD
- HIGH HAZARD

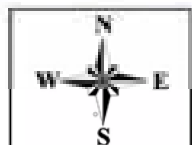


J. WYNDHAM PRINCE
 CONSULTING CIVIL INFRASTRUCTURE ENGINEERS
 & PROJECT MANAGERS
 PO Box 2288 PENRITH WESTFIELD NSW 2190
 P 02 4738 2288
 F 02 4731 7428
 W www.jwprince.com.au
 E jwprince@jwprince.com.au



FIGURE 9

SCHOFIELDS PRECINCT

100 YEAR ARI EXISTING CONDITIONS
 HAZARD PROFILE
 (FLOOD WATER LEVEL RL 17.3)

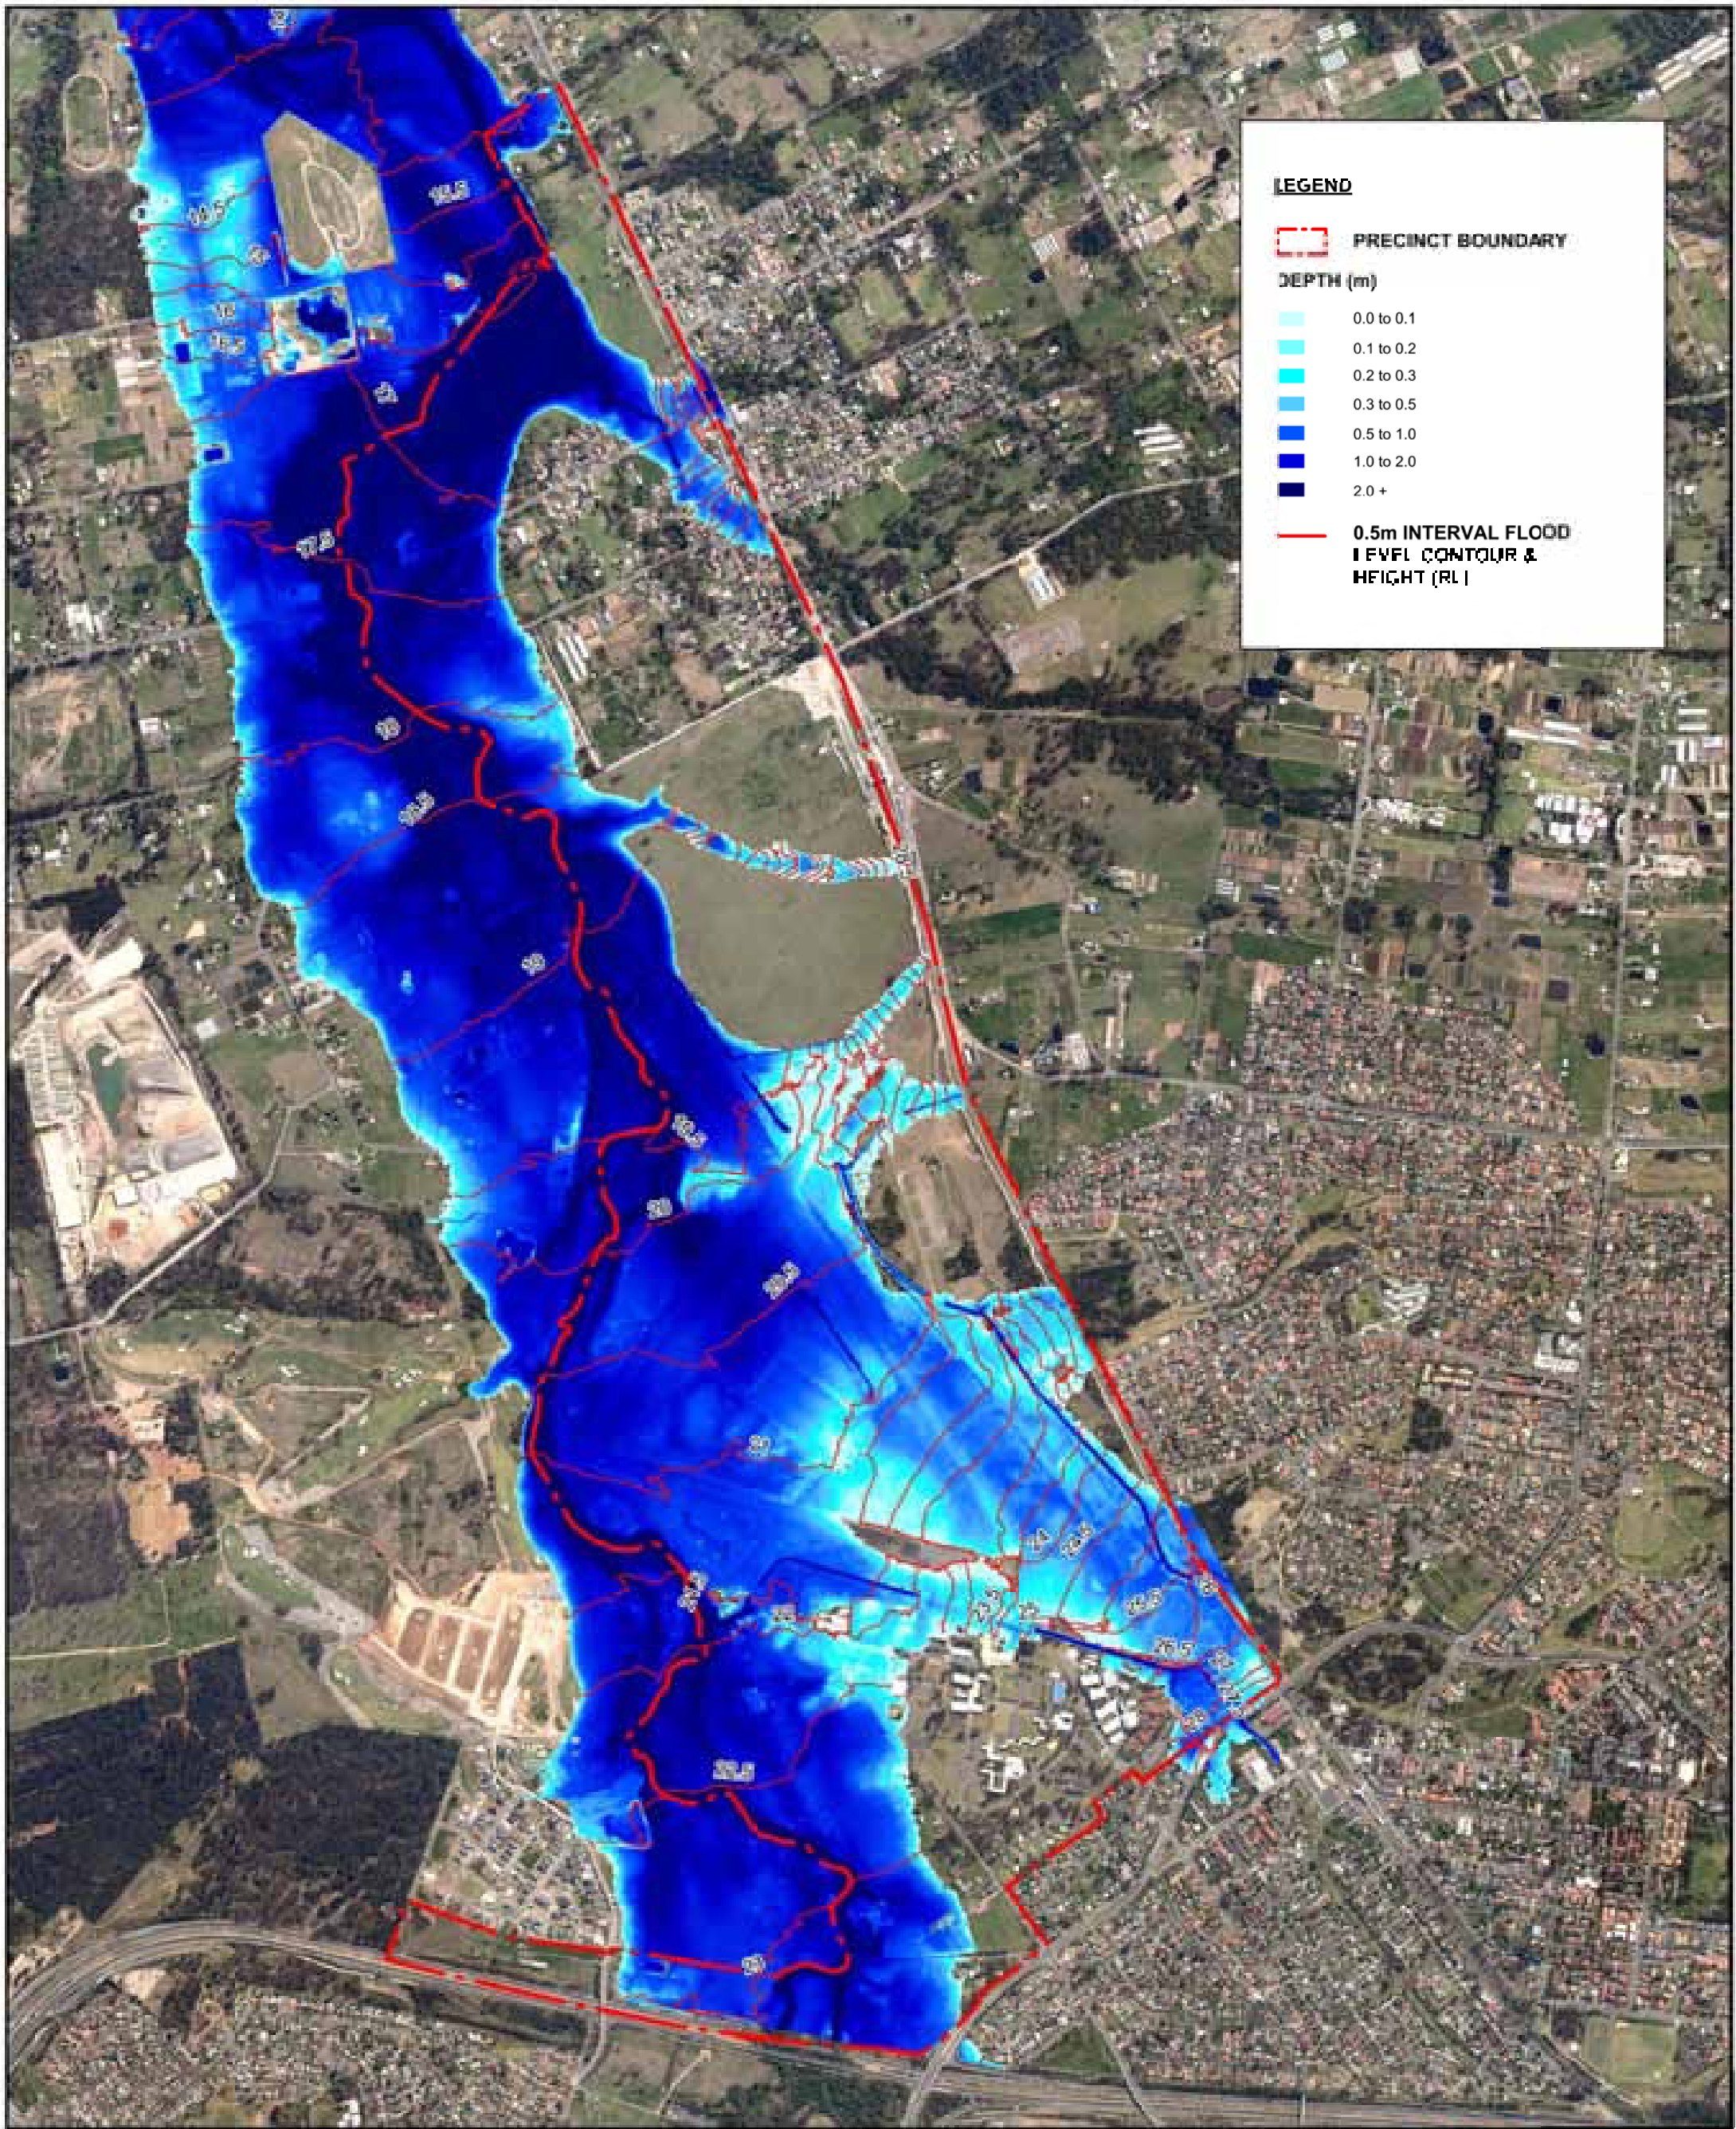

LEGEND

PRECINCT BOUNDARY

DEPTH (m)

- 0.0 to 0.1
- 0.1 to 0.2
- 0.2 to 0.3
- 0.3 to 0.5
- 0.5 to 1.0
- 1.0 to 2.0
- 2.0+

0.5m INTERVAL FLOOD LEVEL CONTOUR & HEIGHT (RL)


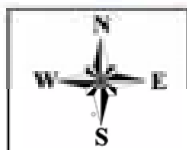


FIGURE 10
SCHOFIELDS PRECINCT

J. WYNDHAM PRINCE
 CONSULTING CIVIL INFRASTRUCTURE ENGINEERS
 & PROJECT MANAGERS
 PO Box 2288 PENRITH WESTFIELD NSW 2150
 P 02 4738 2288
 F 02 4731 7428
 W www.jwprince.com.au
 E info@jwprince.com.au



PYP EXISTING CASE
 FLOOD DEPTH PROFILE
 (TAILWATER LEVEL RL 11.1)

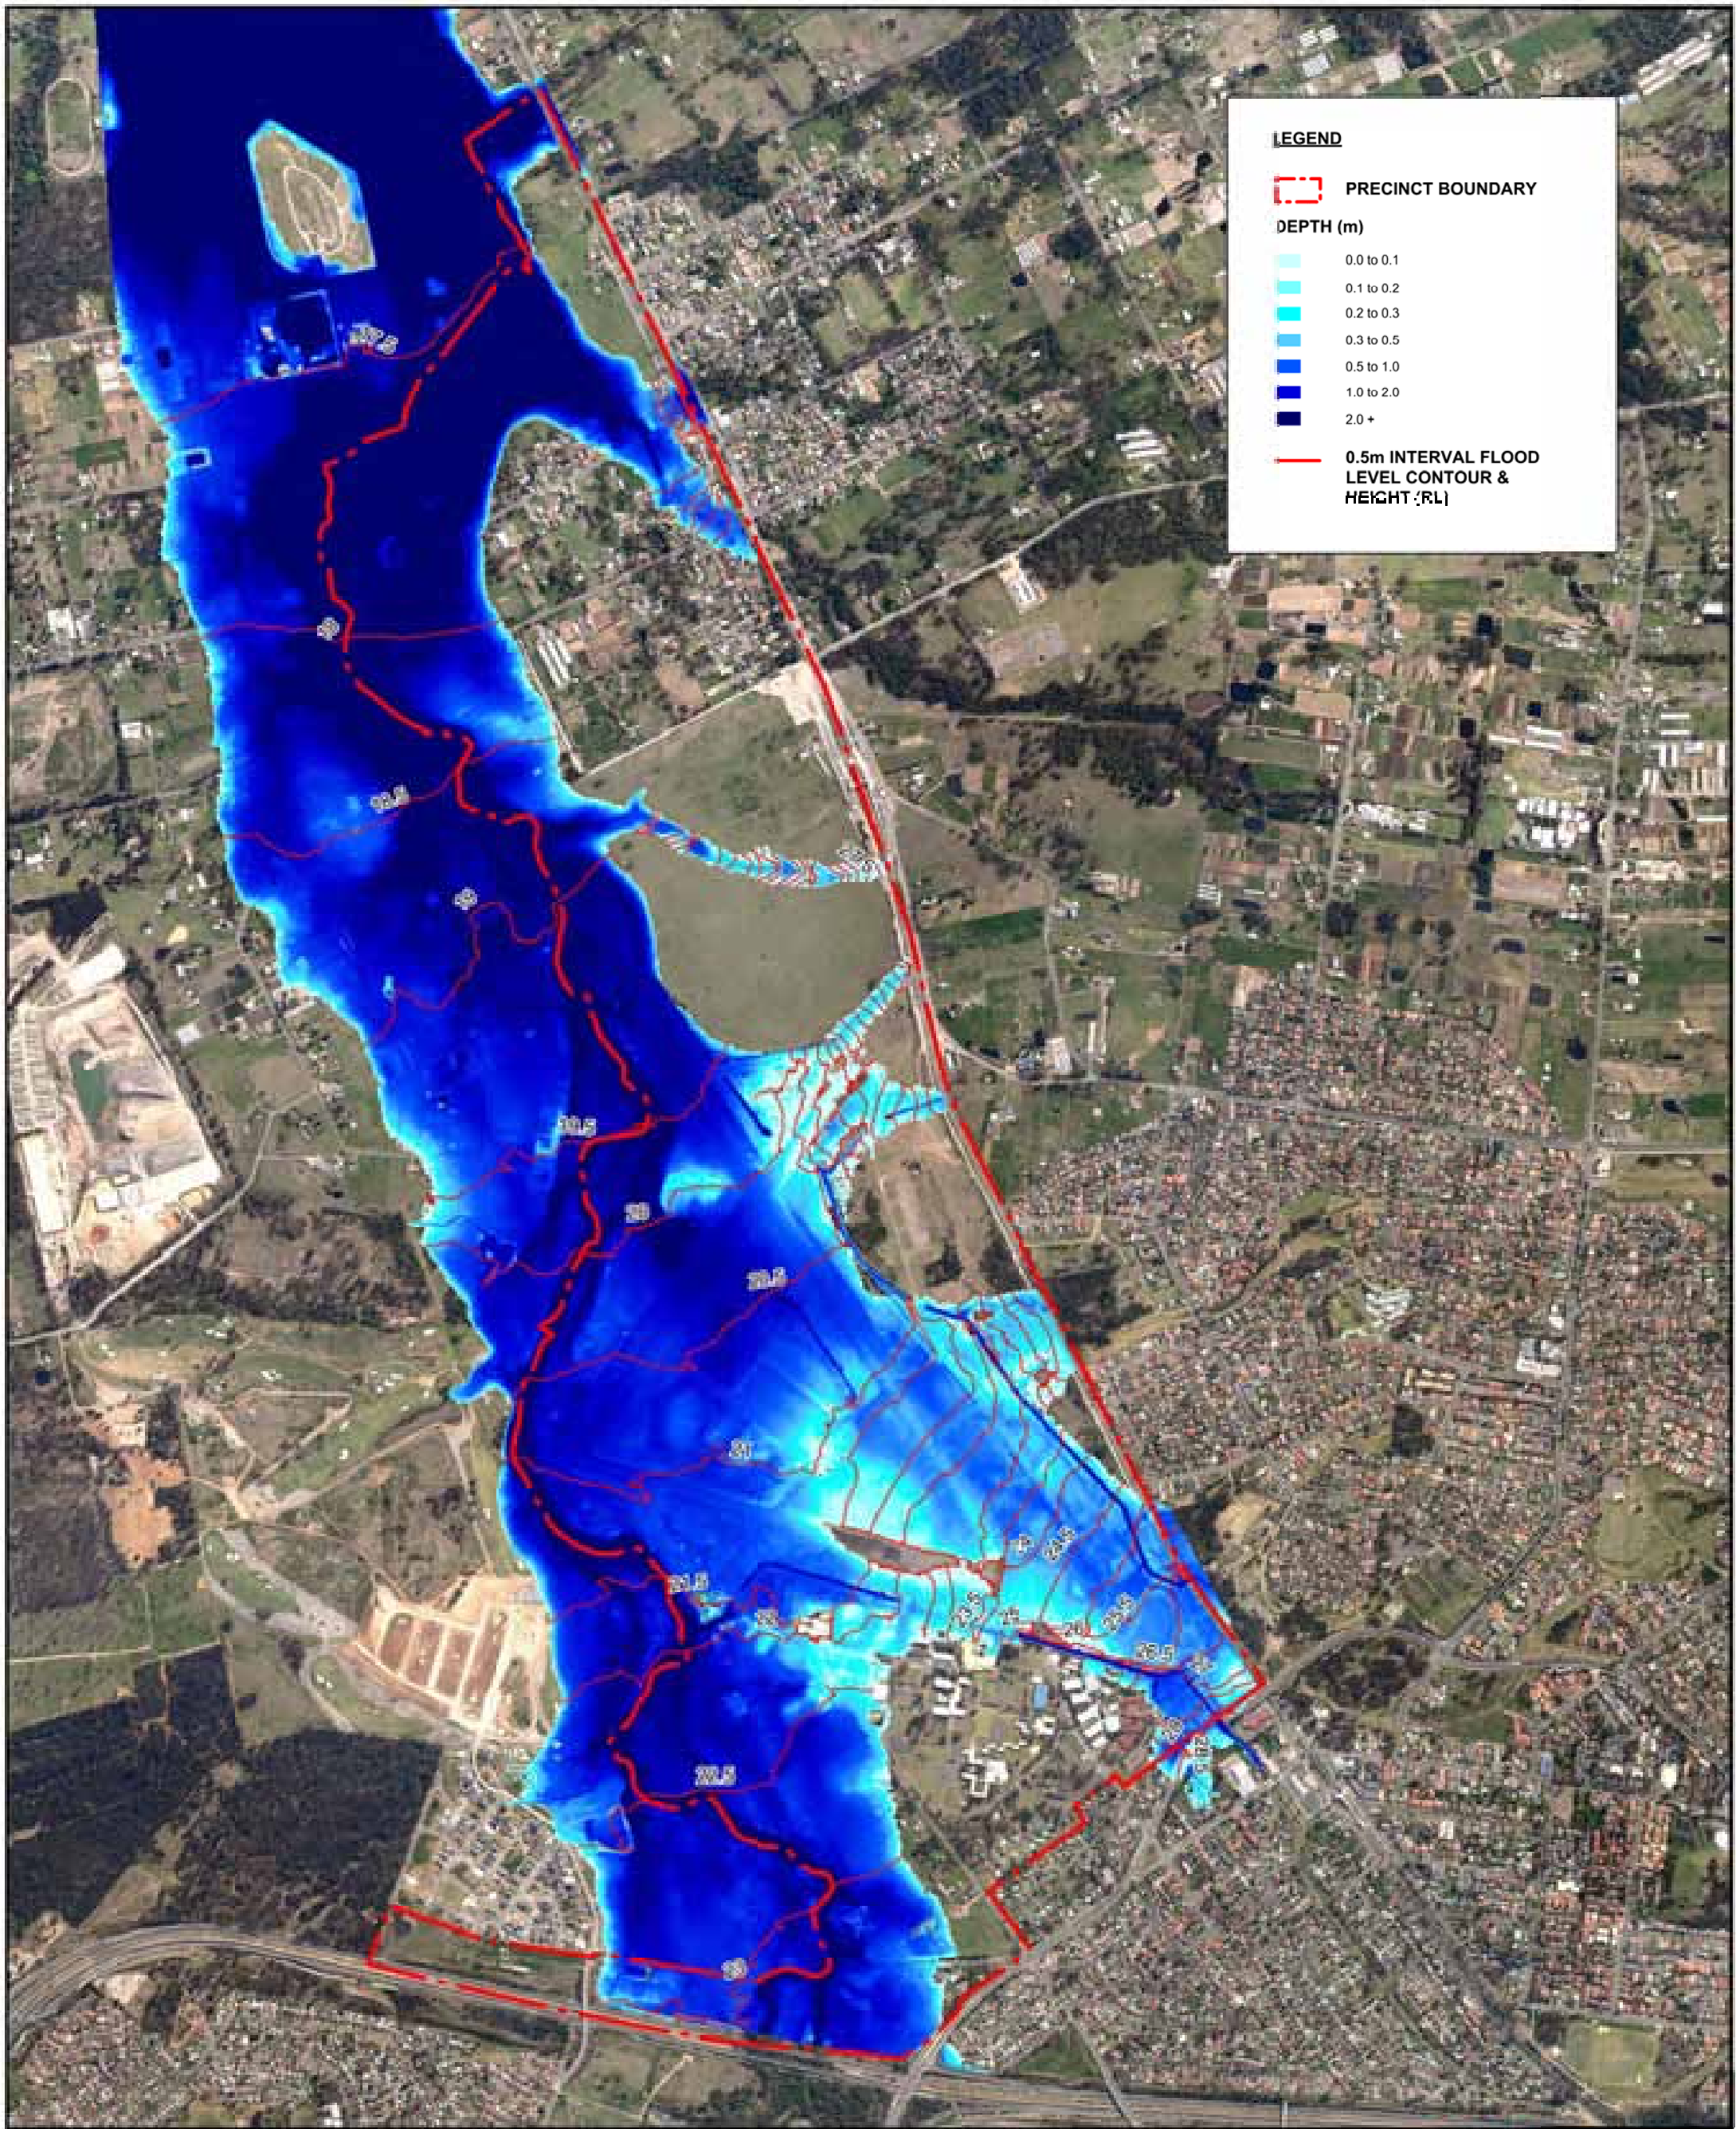

LEGEND

PRECINCT BOUNDARY

DEPTH (m)

- 0.0 to 0.1
- 0.1 to 0.2
- 0.2 to 0.3
- 0.3 to 0.5
- 0.5 to 1.0
- 1.0 to 2.0
- 2.0+

0.5m INTERVAL FLOOD LEVEL CONTOUR & HEIGHT (RL)

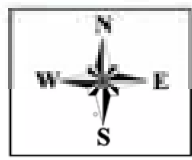


FIGURE 11
SCHOFIELDS PRECINCT

J. WYNDHAM PRINCE
 CONSULTING CIVIL INFRASTRUCTURE ENGINEERS
 & PROJECT MANAGERS
 PO Box 2266 PENRITH WESTFIELD NSW 2190
 P 02 4739 3200 F 02 4731 7428
 W www.jwprince.com.au E jwprince@jwprince.com.au



PMF EXISTING CASE
 FLOOD DEPTH PROFILE
 (TAIL WATER LEVEL R. 17.3)

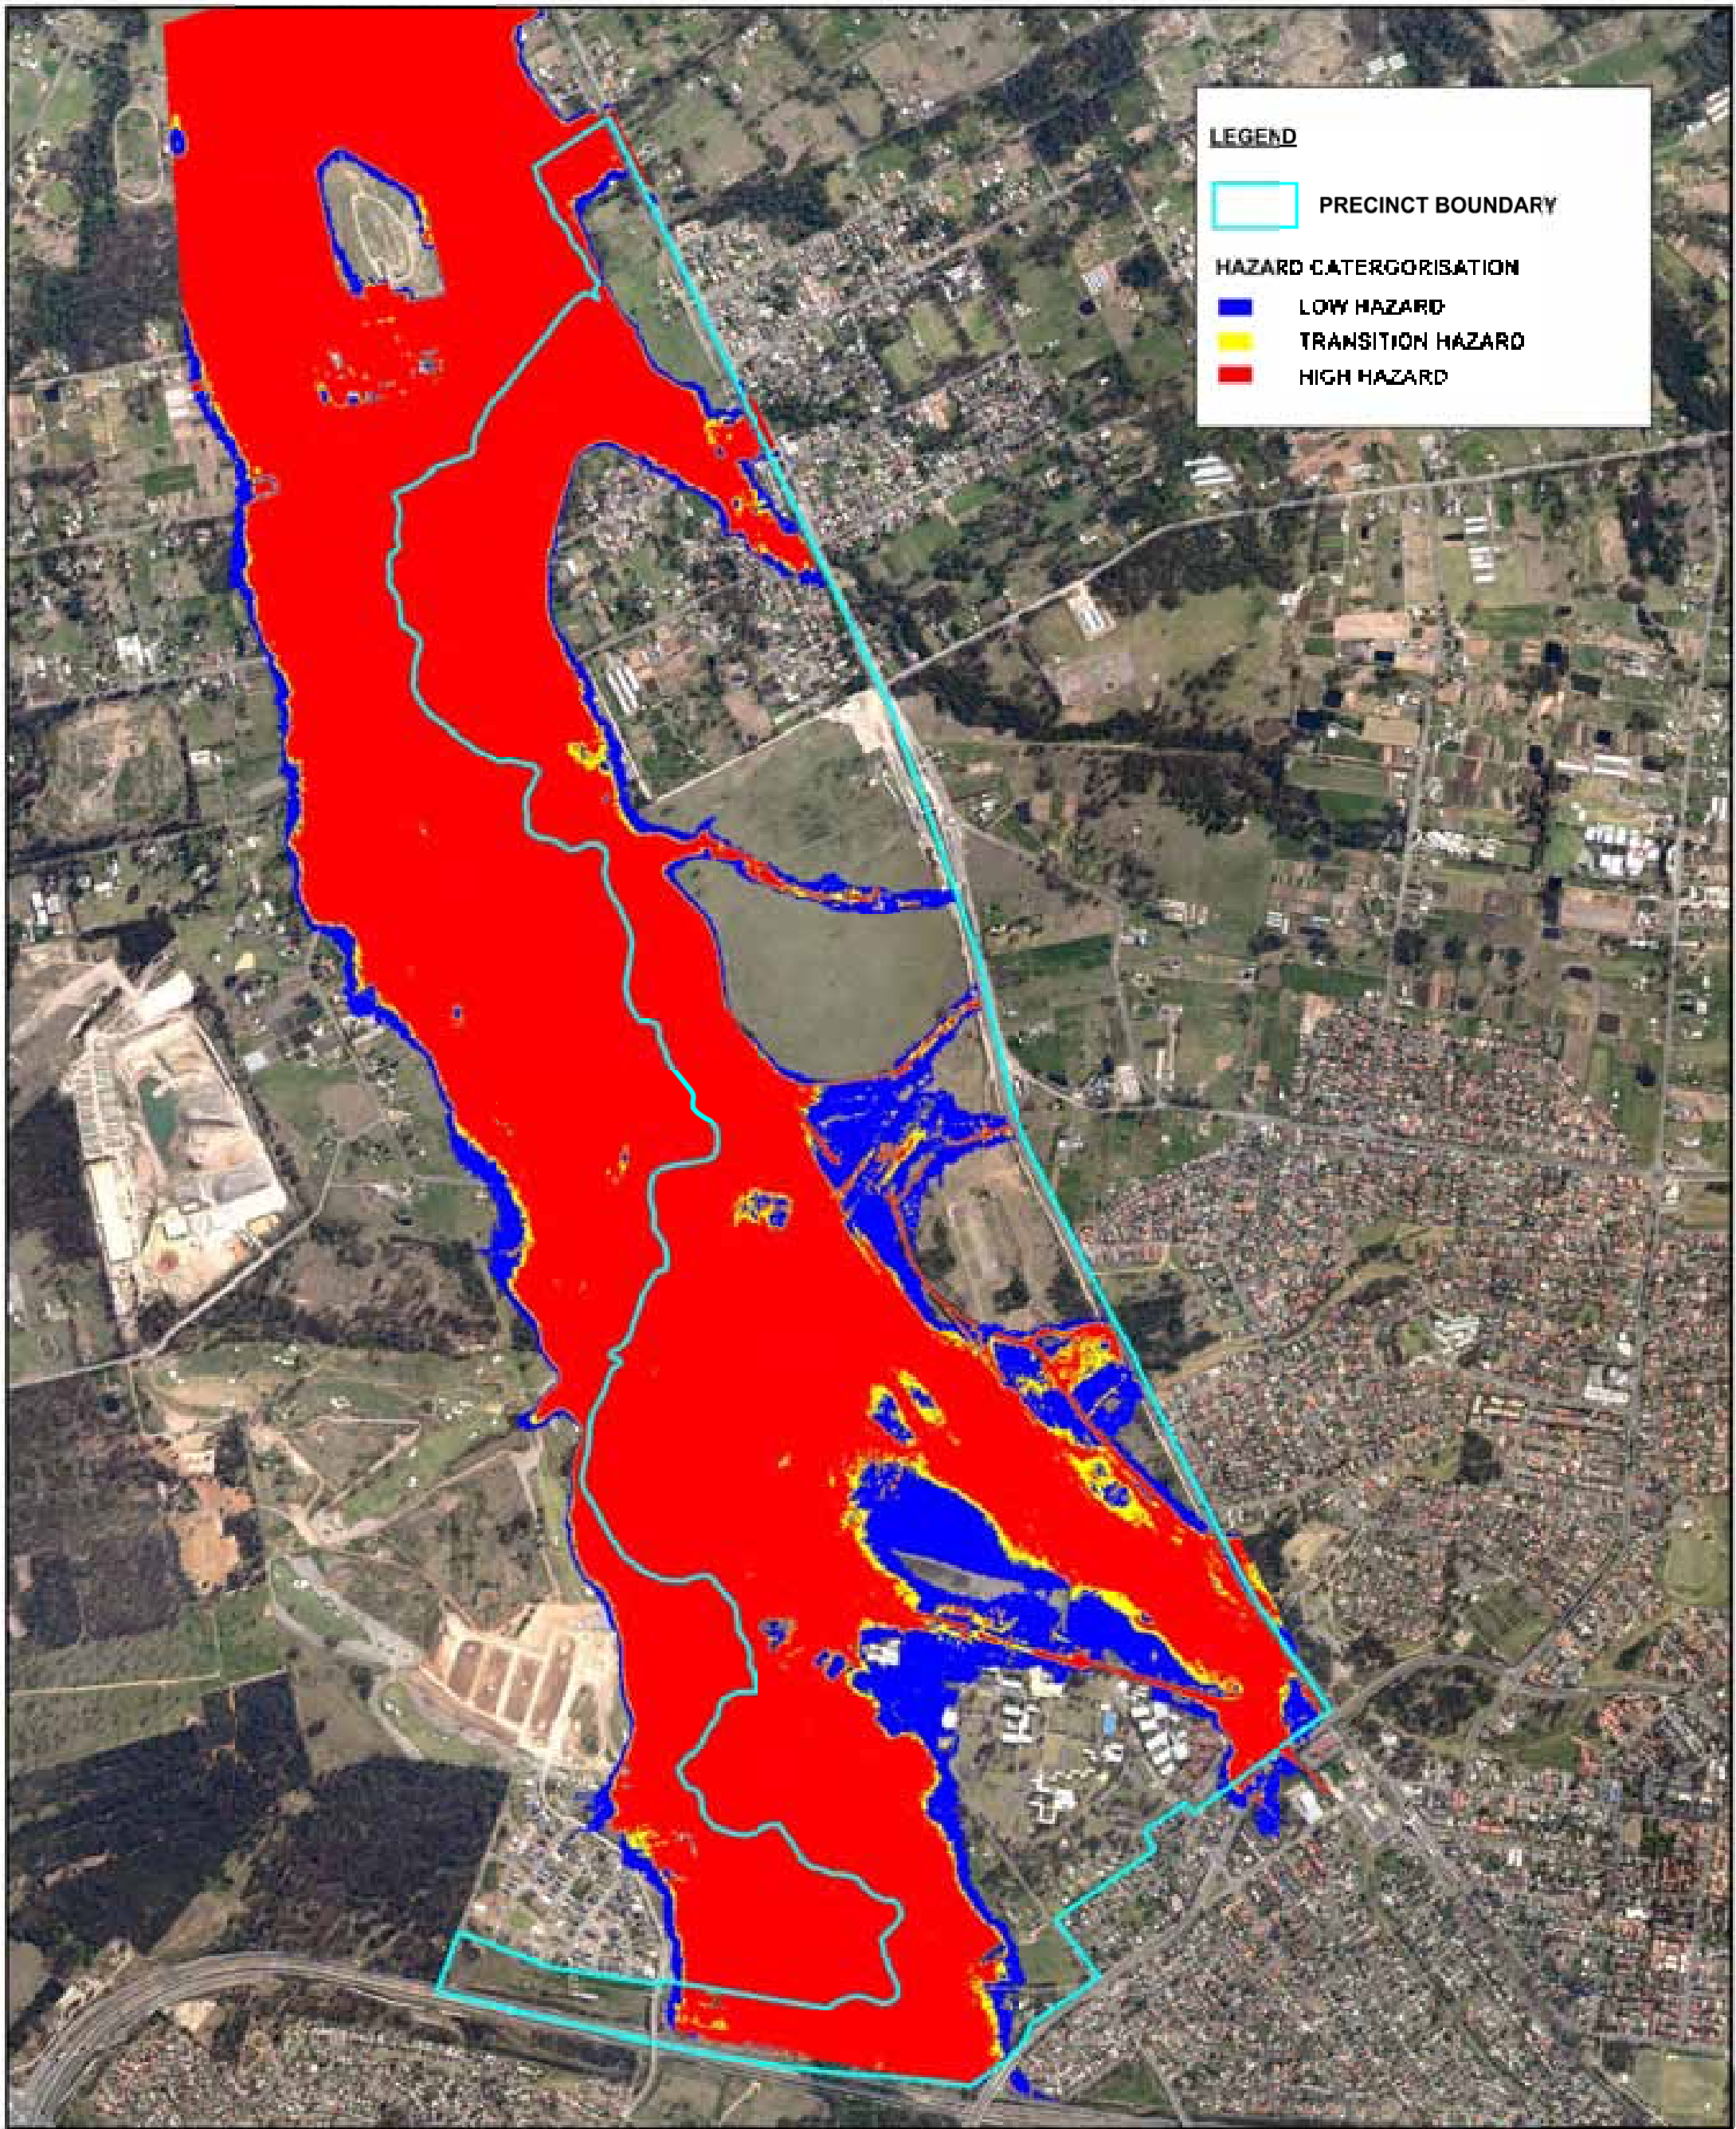


FIGURE 12
SCHOFIELDS PRECINCT

PM1 EXISTING CAS:
 HAZARD PROFILE
 (TAILWATER LEVEL RL 17.5)

